



ENVIRONMENTAL PRODUCT DECLARATION
in accordance with ISO 14025 and EN 15804:2012 + A2:2019

CD 68 – Single and double door, double and triple glazed



Owner of the declaration:

Publisher and Programme holder:

Declaration number:

Issue date:

Valid until

EUROPEAN ALUMINIUM


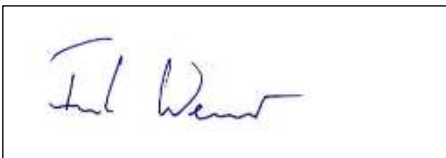
EPD-2023-0001

2023-07-17

2028-07-16

www.european-aluminium.eu

GENERAL INFORMATION

| | | | | | | | |
|---|--|--|--|--|--|-------------------------------------|--|
| Owner of the declaration | Reynaers Aluminium Oude Liersebaan 266 B- 2570 Duffel, Belgium www.reynaers.com | | | | | | |
| Manufacturer | Reynaers Aluminium Oude Liersebaan 266 B- 2570 Duffel, Belgium | | | | | | |
| Publisher and Programme holder | EUROPEAN ALUMINIUM AISBL Avenue des Nerviens 85 1040 Brussels, Belgium  | | | | | | |
| | Paul Voss, Director General | | | | | | |
| The declaration is based on the Product Category Rules | European Aluminium General Programme Instructions version 3, 23 rd of September 2020 | | | | | | |
| Declared Unit | 1 m ² of CD 68 | | | | | | |
| Scope of the Environmental Product Declaration | <p>This EPD covers 1 m² of high traffic door system type CD 68 - Double and triple glazed. These EPD results have been calculated from an LCA tool for EPD, based on the GaBi database, initially realised by Thinkstep in 2013 and updated by Ecoinnovazione in 2019. Among the product family, four representative products have been selected and corresponding EPD results have been calculated based on specific bill of materials. These four products refer to double glazed door system and triple glazed door system. The results generated by the collective tool can be considered as a good proxy to model high traffic door system produced by Reynaers Aluminium.</p> <p>The EPD may be used in a B2B context within the European Market.</p> | | | | | | |
| Liability | The owner of the declaration is liable for the underlying manufacturing information and European Aluminium is not liable in this respect. | | | | | | |
| Disclaimers | <p>This EPD cannot be used as a guarantee of the recycled content of the actual product sold on the market. A specific declaration may be asked from the supplier.</p> <p>The use of this EPD within BIM tools is in principle limited to the products explicitly included in the EPD. The scaling of results to model similar products can only be done if justified and transparently reported in the project report. Any responsibility regarding the misuse of this EPD by third parties is not accepted by the Programme Operator.</p> | | | | | | |
| Verification | Verifier | | | | | | |
| <table border="1"> <tr> <td colspan="2">EN15804:2012 +A2:2019 serves as core PCR completed by European Aluminium PCR 03/2020</td> </tr> <tr> <td colspan="2">Verification of the EPD by an independent third party in accordance with ISO 14025</td> </tr> <tr> <td><input type="checkbox"/> Internally</td> <td><input checked="" type="checkbox"/> Externally</td> </tr> </table> | | EN15804:2012 +A2:2019 serves as core PCR completed by European Aluminium PCR 03/2020 | | Verification of the EPD by an independent third party in accordance with ISO 14025 | | <input type="checkbox"/> Internally | <input checked="" type="checkbox"/> Externally |
| EN15804:2012 +A2:2019 serves as core PCR completed by European Aluminium PCR 03/2020 | | | | | | | |
| Verification of the EPD by an independent third party in accordance with ISO 14025 | | | | | | | |
| <input type="checkbox"/> Internally | <input checked="" type="checkbox"/> Externally | | | | | | |
|  | | | | | | | |

1 PRODUCT

1.1 Product description and applications

This Environmental Product Declaration (EPD) is for business-to-business communication. The product object of the EPD is our CD 68, a system designed for the manufacture of heavy 1 or 2 leaf doors. Public place or main residence, the CD 68 high traffic door will bring you complete satisfaction thanks to its high thermal and mechanical performance (Class 8: 2,000,000 cycles!).

Available as interior or exterior opening, the CD 68 door also offers you essential safety and accessibility with its PMR threshold and its locking options (anti-panic closing, door closer, etc)

Suitable for new construction as well as for renovation, the CD 68 high traffic door with its straight and refined design will harmonize perfectly with the other products of the Reynaers range (68 mm windows and sliding doors) in order to achieve homogeneous designs and compositions.

Reynaers Aluminium is a leading European specialist in the development and marketing of innovative and sustainable aluminium solutions for windows, doors, curtain walls, high traffic door systems, sun screening and conservatories. Reynaers Aluminium is founded in 1965 and is part of the group Reynaers, currently employing over 2400 workers in more than 40 countries worldwide and exporting to more than 70 countries on 5 continents. Reynaers' mission is to improve the living- and work environment for people today and tomorrow. Reynaers combines design, technique and digitalisation to create innovative solutions that add value and inspire partners to create sustainable buildings.

The representative products are four double and triple glazed high traffic door systems of 2.18 m high and different widths. EPD results have been calculated for 4 representative products, which are detailed in Table 1.

Table 1 Details representative products

| ID | Model | Size (W x H) | Glazed | Surface area (m²) | Glass thickness (mm) |
|-----------|-------------------------------------|---------------------|---------------|-------------------------------------|-----------------------------|
| 1 | CD 68 – Single Door - Double Glazed | 1.23 m x 2.18 m | Double | 1.84 | 20 mm |
| 2 | CD 68 – Single Door - Triple Glazed | 1.23 m x 2.18 m | Triple | 1.84 | 26 mm |
| 3 | CD 68 – Double Door - Double Glazed | 2 m x 2.18 m | Double | 3.06 | 20 mm |
| 4 | CD 68 – Double Door - Triple Glazed | 2 m x 2.18 m | Triple | 3.06 | 26 mm |

1.2 Technical Data

The most relevant technical data are reported in Table 2.

Table 2 Most relevant technical data

| Category | Description & value | Standards |
|----------------------|---|-------------------------------|
| Thermal Insulation | Uf-value down to 2,20 W/m ² K depending on the frame/vent combination and the glass thickness. | EN ISO 10077-2 |
| Acoustic performance | Rw (C;Ctr) = up to 43 (-1;-3) dB, depending on glazing type | EN ISO 140-3; EN ISO 717-1 |
| Air tightness | 4 (600 Pa) | EN 1026; EN 12207 |
| Water tightness | 7A (300 Pa); | EN 1027; EN 12208 |
| Wind load resistance | maximum test pressure 4 (1600 Pa); relative deformation C (< 1/300) | EN 12211; EN 12210 |

For the most up-to-date values of the technical data, please refer to the product specifications available on the Reynaers website (www.reynaers.com/consumers/our-products).

The most relevant standard for applications of aluminium high traffic door systems in buildings is EN 14351.

1.3 Process description

The entire installation process is typically performed at the job site.

The following operations are carried out for the production of the main parts:

1. Aluminium profile (powder coated) preparation mainly via sawing and milling.
2. Frame production by assembling the various profiles via connectors and fixing via bolting or gluing. Connectors used are mostly composed of aluminium.
3. Positioning and fixing the various gaskets.
4. Infill application (e.g., glazed, opaque panels).
5. The hardware integration (if relevant).

The main background production processes are reported in Figure 1.

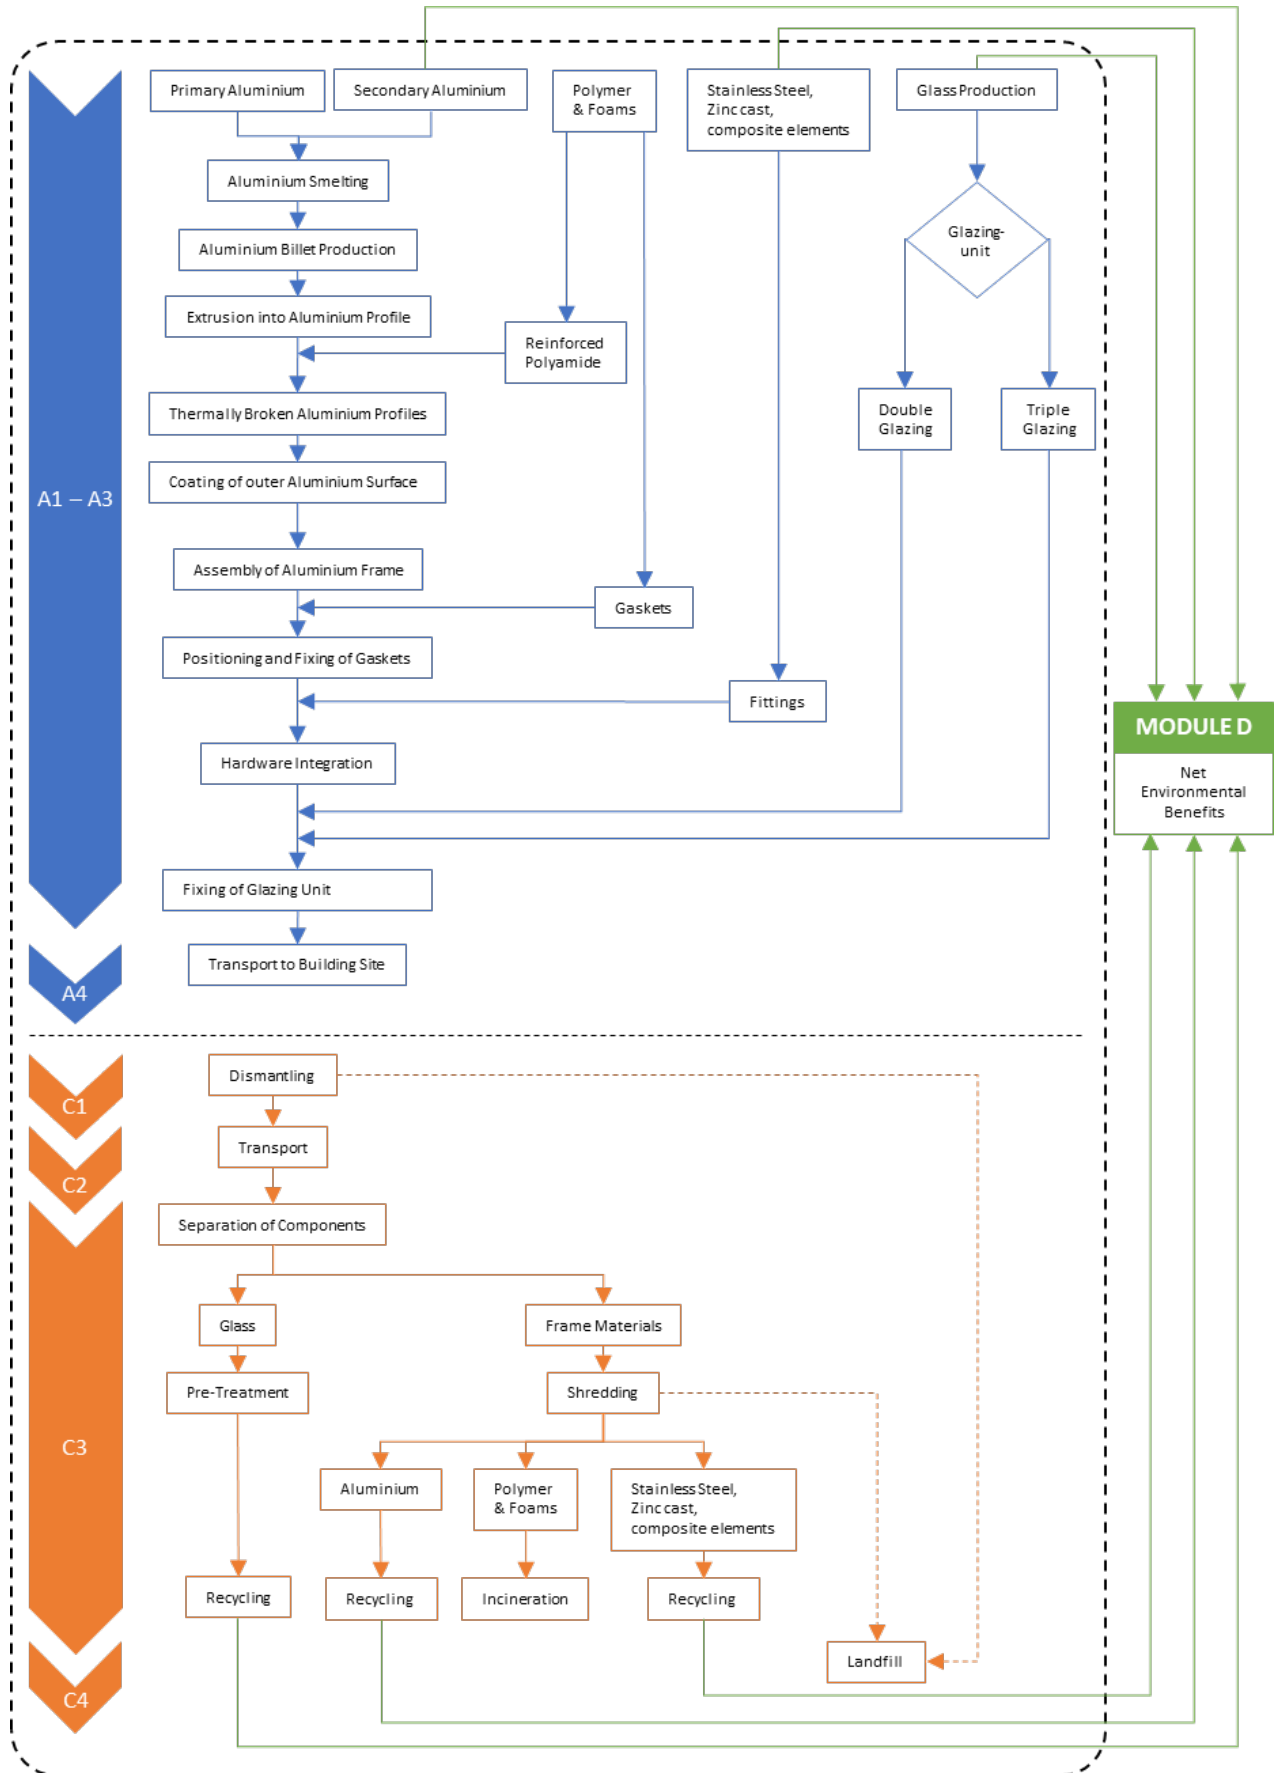


Figure 1 Main production processes and components of the high traffic door system

The upstream aluminium processes have been modelled using European Aluminium LCI datasets for the primary aluminium production, recycling and remelting as described in the European Aluminium Environmental profile report 2018.

For the other processes and materials, e.g., gaskets, glass unit or hardware, datasets from the GaBi database have been used. The powder coating of aluminium profiles has been modelled using GaBi datasets as well.

At end-of-life, thanks to their high price value (i.e., about 50% of the LME price) aluminium frames and profiles are systematically dismantled and collected for sending them to recycling. After being collected, the high traffic door systems are treated through shredding and sorting. However, the glazing unit might not be systematically collected at the building renovation or demolition site. Hence, two extreme end-of-life scenarios have been used for flat glass: 100% recycling or 100% landfilling.

1.4 Health and safety aspects during production and installation

There are no critical health and safety aspects during the production of aluminium high traffic door systems. The pre-treatments used for the pre-treatment of aluminium profile do not contain chromium nor other substances of very high concern (SVHC substances), and this process is followed by a coating process realised using a powder without VOC.

There are no relevant aspects of occupational health and safety during the further processing and installation of Reynaers high traffic door systems. Under normal installation, no measurable Environmental impacts can be associated with the use of Reynaers aluminium high traffic door systems. The appropriate safety measures need to be taken at the building site, especially if installation takes place on a high-rise building.

1.5 Reference service life

Since the use phase is not modelled, no specific information is provided about the Reference Service Life. In normal use, aluminium building products are not altered or corroded over time. A regular cleaning (e.g. once a year) of the product suffices to secure a long service life. However, the use of highly alkaline (pH >10) or highly acidic (pH < 4) cleaning solutions should be avoided. In practice, a service life of 50 years can be assumed in normal use for such application, except for the IGU (Insulated Glass Unit) which needs to be replaced usually after 30 years due to slow degradation of its performance.

2 LCA – CALCULATION RULES

2.1 Declared unit & bill of materials

The Bill of Materials of the four analysed products is reported in Table 3. The declared unit corresponds to 1 m² of high traffic door system doors.

Table 3 Bill of materials (kg) of the declared unit for 2 products

| Reference | | | | |
|---------------|--|-------------|--|-------------|
| Type | CD 68 – Single door - Double glazed | | CD 68 – Single door - Triple glazed | |
| | kg | % | kg | % |
| Glass | 34.30 | 69.98% | 44.60 | 75.03% |
| Aluminium | 10.70 | 21.83% | 10.70 | 18.00% |
| Metal parts | 1.76 | 3.59% | 1.89 | 3.18% |
| Thermal break | 1.36 | 2.77% | 1.36 | 2.29% |
| Gasket | 0.76 | 1.54% | 0.76 | 1.27% |
| Polymers | 0.09 | 0.19% | 0.09 | 0.16% |
| Foams | 0.04 | 0.09% | 0.04 | 0.07% |
| Total | 49.01 | 100% | 59.44 | 100% |
| Type | CD 68 – Double door - Double glazed | | CD 68 – Double door - Triple glazed | |
| | kg | % | kg | % |
| Glass | 35.10 | 71.06% | 45.60 | 76.11% |
| Aluminium | 10.30 | 20.85% | 10.30 | 17.19% |
| Metal parts | 1.73 | 3.50% | 1.73 | 2.89% |
| Thermal break | 1.32 | 2.67% | 1.32 | 2.20% |
| Gasket | 0.81 | 1.63% | 0.81 | 1.35% |
| Polymers | 0.09 | 0.19% | 0.11 | 0.18% |
| Foams | 0.05 | 0.09% | 0.05 | 0.08% |
| Total | 49.40 | 100% | 59.91 | 100% |

2.2 System boundary

This EPD is from cradle to gate with modules C1-C4 and module D, as reported in Table 4.

The production stage (modules A1-A3) includes processes that provide materials and energy input for the system, manufacturing and transport processes up to the factory gate, as well as waste processing. For the end-of-life, the default scenario defined in the General Product Instructions and detailed in 3.2 is applied.

Table 4 Modules declared

| Production | | | Installation | | Use stage | | | | | | | End-of-Life | | | | Next product system |
|--------------|-----------|---------------|--------------|--------------|-----------|-------------|--------|-------------|---------------|--------------------|-------------------|----------------|-----------|------------------|----------|--------------------------------------|
| Raw material | Transport | Manufacturing | Transport to | Installation | Use | Maintenance | Repair | Replacement | Refurbishment | Operational energy | Operational water | Deconstruction | Transport | Waste processing | Disposal | Reuse, recovery, recycling potential |
| A1 | A2 | A3 | A4 | A5 | B1 | B2 | B3 | B4 | B5 | B6 | B7 | C1 | C2 | C3 | C4 | D |
| X | X | X | X | ND | ND | ND | ND | ND | ND | ND | ND | X | X | X | X | X |

Note: ND: Not Declared; X: Module included in the LCA.

Module A4 is declared for a distance of 1 km to give the possibility to adjust the resulting Environmental impacts depending on the specific distance at hand.

2.3 Energy mix

In the model developed, the background electricity mix used is the European electricity mix (EU-28 Electricity grid mix (2017)). Details about the electricity modelling in the datasets: production of primary aluminium, extrusion, rolling and recycling please refer to the Environmental Profile Report 2018.

2.4 Allocation

The scrap which is produced along the production chain is recycled into the same production chain and is modelled as “closed-loop” within Module A. This recycling loop has been modelled in the GaBi model so that the high traffic door system is the only product exiting the gate. Hence, the production process does not deliver any co-products.

At the end-of-life stage, the high traffic door systems are sent to an end-of-life treatment which is modelled according to the scenario reported in 3.2. The environmental burdens and benefits of recycling and energy recovery are calculated in module D accordingly.

2.5 Assumptions and Cut-off criteria

The aluminium profiles were composed of a mix of 34% primary aluminium, low carbon primary aluminium 26% and 40% recycled aluminium. For the primary aluminium, a primary aluminium ingot consumption mix was considered (European production + net fraction of imports into Europe), whereas for low carbon primary aluminium the data reported in the EPD of the manufacturer has been used, where possible, or primary aluminium production has been considered as a proxy. Alloying elements were not considered, and a pure aluminium profile has been assumed as a proxy.

2.6 Data quality

Representativeness

Technological: All primary and secondary data were modelled to be specific to the technologies or technology mixes under study. Where technology-specific data were unavailable, proxy data were used. For the aluminium production, extrusion profiles and recycling, the datasets described in the Environmental Profile Report 2018 of European Aluminium have been used and integrated with the

EPD profile of the low carbon primary aluminium. The modelling reflects the specific BoM of the analysed products. Technological representativeness is considered to be very good.

Geographical: All primary data were collected specifically to the countries under study. Regarding secondary data, where EU region-specific data were unavailable, DE datasets were used. For the aluminium production, extrusion profiles and recycling, the datasets described in the Environmental Profile Report 2018 of European Aluminium have been used. Geographical representativeness is considered to be good.

Temporal: Primary data refer to the year 2020, and all secondary data come from the GaBi version 2021.2, including those on aluminium production, which are the most recent ones as described in the Environmental Profile Report 2018 of European Aluminium.

Completeness

All known operating data was taken into consideration in the analysis. Based on earlier studies conducted by European Aluminium, it can be assumed that the ignored processes or flows contribute to much less than 5% of the impact categories under review.

The process chain is considered sufficiently complete regarding the goal and scope of this study.

Overall, the data quality can be described as good.

2.7 Software and databases

These EPD results have been calculated from an LCA tool for EPD, based on the GaBi database. Currently, the EPD software is using the software GaBi version 2021.2.

2.8 Comparability

As a general rule, a comparison or evaluation of EPD data may be possible when all of the data to be compared has been drawn up in accordance with EN 15804 and the building context or product-specific characteristics are taken into consideration.

3 LCA – SCENARIOS AND ADDITIONAL INFORMATION

3.1 Scenario for additional modules

Module A4 is taken into consideration in this Declaration, and it has been modelled according to the information reported in Table 5.

Table 5 Module A4 – Transport to the building site

| Scenario information | Unit (expressed per DU) |
|---|--|
| Fuel type and consumption of vehicle or vehicle type used for transport e.g. long-distance truck, boat, etc. | Truck-trailer, Euro 4, 34 - 40t gross weight / 27t payload capacity, diesel driven |
| Distance | 1 km |
| Capacity utilisation (including empty returns) | 61 % |
| Bulk density of transported products | - |
| Volume capacity utilisation factor (factor = 1 or <1 or ≥1 for compressed or nested packaged products) | Not applicable |

3.2 Scenario for Mod. C1-C4

The default scenario for the end-of-life of the high traffic door system, as reported in the General Programme Instructions, is the following:

- collection rate: 99%;
- shredding efficiency: 95%;
- scrap recycled through refining process: 96,5%
- overall aluminium recycling rate: 91%

For the glass used in the high traffic door system, two extreme end-of-life scenarios were modelled: one with 100% recycling of the glass and one with 100% landfill of the glass.

Table 6 reports the main parameters of the end-of-life scenarios for the main materials and components.

Table 6 Parameters of the end-of-life scenarios for the main materials and components, related to CD 68 – Single door

| Processes | Unit (expressed per FU or DU of components, products or materials and by type of material) | CD 68 – Single door - Double glazed | | CD 68 – Single door - Triple glazed | | |
|--------------------------------------|--|-------------------------------------|-------------------------------|-------------------------------------|-------------------------------|---|
| | | Scenario 100% glass landfill | Scenario 100% glass recycling | Scenario 100% glass landfill | Scenario 100% glass recycling | |
| Collection process specified by type | Kg collected separately | Glass: 34.3 kg | | Glass: 44.6 kg | | |
| | | Aluminium frame: 10.6 kg | | Aluminium frame: 10.6 kg | | |
| | | Gasket: 0.75 kg | | Gasket: 0.75 kg | | |
| | | Metal fittings and others: 3.22 kg | | Metal fittings and others: 3.35 kg | | |
| | Kg collected with mixed construction waste | 0 | | 0 | | |
| Recovery system specified by type | Kg for re-use | 0 | | 0 | | |
| | Kg for recycling | 0 | Glass: 33.2 kg | 0 | Glass: 43.2 kg | |
| | | Aluminium frame: 9.56 kg | | Aluminium frame: 9.51 kg | | |
| | | Metal fittings: 1.54 kg | | Metal fittings: 1.63 kg | | |
| | Kg for energy recovery | Gasket: 0 | | Gasket: 0 | | |
| Others: 0 | | Others: 0 | | | | |
| Disposal specified by type | Kg product or material for final deposition | Landfill (aluminium) | Aluminium frame: 0.61 kg | | Aluminium frame: 0.60 kg | |
| | | Landfill (inert materials) | Fittings and others: 0.24 kg | | Fittings and others: 0.25 kg | |
| | | Waste incineration | Gasket: 0.71 kg | | Gasket: 0.71 kg | |
| | | Waste incineration (plastics) | Fittings and others: 1.41 kg | | Fittings and others: 1.41 kg | |
| | | Landfill | Glass: 34.3 kg | 0 | Glass: 44.6 kg | 0 |

Note to Table 6:

Material collected separately: This amount refers to the waste stream collected separately per material before being subjected to shredding

Material for recycling: This amount refers to the waste stream sent to recycling per material after the shredding and/or sorting process.

Material for final deposition – aluminium: this amount includes the aluminium not collected separately and the shredding losses.

Table 7 Parameters of the end-of-life scenarios for the main materials and components, related to CD 68 – Double door

| Processes | Unit (expressed per FU or DU of components, products or materials and by type of material) | CD 68 – Double door - Double glazed | | CD 68 – Double door - Triple glazed | | |
|--------------------------------------|--|-------------------------------------|-------------------------------|-------------------------------------|-------------------------------|---|
| | | Scenario 100% glass landfill | Scenario 100% glass recycling | Scenario 100% glass landfill | Scenario 100% glass recycling | |
| Collection process specified by type | Kg collected separately | Glass: 35.1 kg | | Glass: 45.6 kg | | |
| | | Aluminium frame: 10.2 kg | | Aluminium frame: 10.2 kg | | |
| | | Gasket: 0.80 kg | | Gasket: 0.80 kg | | |
| | | Metal fittings and others: 3.16 kg | | Metal fittings and others: 3.16 kg | | |
| | Kg collected with mixed construction waste | 0 | | 0 | | |
| Recovery system specified by type | Kg for re-use | 0 | | 0 | | |
| | Kg for recycling | 0 | Glass: 34 kg | 0 | Glass: 44.2 kg | |
| | | Aluminium frame: 9.11 kg | | Aluminium frame: 9.12 kg | | |
| | | Metal fittings: 1.51 kg | | Metal fittings: 1.51 kg | | |
| | Kg for energy recovery | Gasket: 0 | | Gasket: 0 | | |
| Others: 0 | | Others: 0 | | | | |
| Disposal specified by type | Kg product or material for final deposition | Landfill | Aluminium frame: 0.58 kg | | Aluminium frame: 0.58 kg | |
| | | Landfill (inert materials) | Fittings and others: 0.25 kg | | Fittings and others: 0.24 kg | |
| | | Waste incineration | Gasket: 0.76 kg | | Gasket: 0.76 kg | |
| | | Waste incineration (plastics) | Fittings and others: 1.39 kg | | Fittings and others: 1.39 kg | |
| | | Landfill | Glass: 35.1 kg | 0 | Glass: 45.6 kg | 0 |

Note to Table 7:

Material collected separately: This amount refers to the waste stream collected separately per material before being subjected to shredding

Material for recycling: This amount refers to the waste stream sent to recycling per material after the shredding and/or sorting process.

Material for final deposition – aluminium: this amount includes the aluminium not collected separately and the shredding losses.

3.3 Scenario Mod. D

Module D includes:

- a transport from the scrap dealers to the recycling plants, considering an average distance of 200 km;
- recycling of Aluminium through refining;
- a net credit for the avoided production of primary aluminium;
- a net credit for the avoided production of flat glass (for 100% glass recycling scenario)

The calculation of module D has been implemented in line with the General Programme Instructions of European Aluminium, thus based on the difference between the scrap used at the input and output side. In some cases, this may result in environmental burdens instead of environmental benefits if the product system is a net consumer of valuable secondary material.

3.4 Additional environmental information

During use, the air quality, i.e. VOC emission, is not affected by high traffic door system. In case of fire, aluminium is a non-combustible construction material (European Fire Class A1) in accordance with Commission Decision 96/603/EC and does therefore not make any contribution to fire.

4 LCA RESULTS –CD 68 – Single door - Double glazed

4.1 Result of the LCA – Environmental impacts

The tables below report the results of the LCA study for the two glass scenarios: 100% recycling and 100% landfill.

4.1.1 Core Environmental impacts indicators

Scenario 100% glass recycling

Table 8 Core Environmental impacts indicators for 1 m² high traffic door system CD 68 – Single door - Double glazed, scenario 100% glass recycling

| Impact category | Unit | A1-A3 | A4 | C1 | C2 | C3 | C4 | D |
|-------------------------|--------------------------------------|----------|----------|-----------|----------|----------|----------|-----------|
| GWP - total | kg CO ₂ eq. | 1.32E+02 | 2.39E-03 | 1.11E-01 | 4.90E-01 | 1.76E+00 | 4.52E+00 | -4.48E+01 |
| GWP – fossil | kg CO ₂ eq. | 1.31E+02 | 2.38E-03 | 1.11E-01 | 4.87E-01 | 1.40E+00 | 4.52E+00 | -4.47E+01 |
| GWP – biogenic | kg CO ₂ eq. | 3.21E-01 | 1.20E-06 | -6.49E-04 | 2.45E-04 | 3.54E-01 | 9.20E-05 | -9.81E-02 |
| GWP - luluc | kg CO ₂ eq. | 8.07E-02 | 1.54E-05 | 3.07E-04 | 3.16E-03 | 8.23E-03 | 1.86E-04 | -1.57E-02 |
| ODP | kg CFC 11 eq. | 4.74E-10 | 6.15E-19 | 1.91E-15 | 1.26E-16 | 9.39E-15 | 1.21E-15 | -1.72E-10 |
| AP | mol H ⁺ eq. | 7.02E-01 | 1.34E-05 | 3.12E-04 | 2.75E-03 | 1.96E-03 | 4.45E-03 | -2.42E-01 |
| EP - freshwater | kg PO ₄ ³⁻ eq. | 4.45E-04 | 4.94E-09 | 2.75E-07 | 1.01E-06 | 3.94E-06 | 2.19E-06 | -3.29E-05 |
| EP - marine | kg N eq. | 1.64E-01 | 6.62E-06 | 1.09E-04 | 1.35E-03 | 1.33E-03 | 2.19E-03 | -4.02E-02 |
| EP - terrestrial | mol N eq. | 1.82E+00 | 7.32E-05 | 1.18E-03 | 1.50E-02 | 1.52E-02 | 2.46E-02 | -5.17E-01 |
| POCP | kg NMVOC eq. | 4.12E-01 | 1.27E-05 | 3.02E-04 | 2.59E-03 | 2.25E-03 | 5.62E-03 | -1.10E-01 |
| ADP-MM (**) | kg Sb eq. | 2.50E-03 | 2.09E-10 | 2.60E-08 | 4.28E-08 | 1.37E-07 | 2.16E-08 | -1.96E-03 |
| ADPF (**) | MJ | 1.93E+03 | 3.19E-02 | 1.81E+00 | 6.52E+00 | 2.78E+00 | 2.48E+00 | -5.38E+02 |
| WDP (**) | m ³ | 2.92E+01 | 9.35E-06 | 1.29E-02 | 1.91E-03 | 1.48E-01 | 4.70E-01 | -6.34E+00 |

Note: GWP – Global Warming Potential; ODP – Ozone Depletion; AP – acidification potential for soil and water; EP – Eutrophication potential; POCP – formation potential of tropospheric ozone; ADP - MM – abiotic depletion potential for non fossil resources; ADPF – Abiotic depletion potential for fossil resources; WDP – Water deprivation potential.

(**) **Disclaimer:** the results of this Environmental impacts indicator shall be used with care as the uncertainties on these results are high or as there is limited experience with the indicator.

Scenario 100% glass landfill

Table 9 Core Environmental impacts indicators for 1 m² high traffic door system CD 68 – Single door - Double glazed, scenario 100% glass landfill

| Impact category | Unit | A1-A3 | A4 | C1 | C2 | C3 | C4 | D |
|-------------------------|--------------------------------------|----------|----------|-----------|----------|----------|-----------|-----------|
| GWP - total | kg CO ₂ eq. | 1.32E+02 | 2.39E-03 | 1.11E-01 | 2.39E-01 | 4.50E-01 | 5.03E+00 | -2.68E+01 |
| GWP – fossil | kg CO ₂ eq. | 1.31E+02 | 2.38E-03 | 1.11E-01 | 2.37E-01 | 4.47E-01 | 5.04E+00 | -2.67E+01 |
| GWP – biogenic | kg CO ₂ eq. | 3.21E-01 | 1.20E-06 | -6.49E-04 | 1.19E-04 | 2.77E-03 | -1.50E-02 | -7.81E-02 |
| GWP - luluc | kg CO ₂ eq. | 8.07E-02 | 1.54E-05 | 3.07E-04 | 1.54E-03 | 1.09E-03 | 1.71E-03 | -7.73E-03 |
| ODP | kg CFC 11 eq. | 4.74E-10 | 6.15E-19 | 1.91E-15 | 6.14E-17 | 1.40E-14 | 3.22E-15 | -1.72E-10 |
| AP | mol H ⁺ eq. | 7.02E-01 | 1.34E-05 | 3.12E-04 | 1.34E-03 | 7.66E-04 | 8.15E-03 | -1.44E-01 |
| EP - freshwater | kg PO ₄ ³⁻ eq. | 4.45E-04 | 4.94E-09 | 2.75E-07 | 4.94E-07 | 1.89E-06 | 3.06E-06 | -1.92E-05 |
| EP - marine | kg N eq. | 1.64E-01 | 6.62E-06 | 1.09E-04 | 6.61E-04 | 2.15E-04 | 3.15E-03 | -1.99E-02 |
| EP - terrestrial | mol N eq. | 1.82E+00 | 7.32E-05 | 1.18E-03 | 7.31E-03 | 2.24E-03 | 3.51E-02 | -2.17E-01 |
| POCP | kg NMVOC eq. | 4.12E-01 | 1.27E-05 | 3.02E-04 | 1.26E-03 | 5.41E-04 | 8.53E-03 | -6.05E-02 |
| ADP-MM (**) | kg Sb eq. | 2.50E-03 | 2.09E-10 | 2.60E-08 | 2.09E-08 | 1.70E-07 | 7.05E-08 | -1.96E-03 |
| ADPF (**) | MJ | 1.93E+03 | 3.19E-02 | 1.81E+00 | 3.18E+00 | 5.65E+00 | 9.37E+00 | -3.41E+02 |
| WDP (**) | m ³ | 2.92E+01 | 9.35E-06 | 1.29E-02 | 9.33E-04 | 1.00E-02 | 5.26E-01 | -4.63E+00 |

Note: GWP – Global Warming Potential; ODP – Ozone Depletion; AP – acidification potential for soil and water; EP – Eutrophication potential; POCP – formation potential of tropospheric ozone; ADP - MM – abiotic depletion potential for non fossil resources; ADPF – Abiotic depletion potential for fossil resources; WDP – Water deprivation potential.

() Disclaimer:** the results of this Environmental impacts indicator shall be used with care as the uncertainties on these results are high or as there is limited experience with the indicator.

4.1.2 Additional Environmental impacts indicators

Scenario 100% glass recycling

Table 10 Additional Environmental impacts indicators for 1 m² high traffic door system CD 68 – Single door - Double glazed, scenario 100% glass recycling

| Impact category | Unit | A1-A3 | A4 | C1 | C2 | C3 | C4 | D |
|--|-------------------|----------|----------|----------|----------|-----------|----------|-----------|
| Particular Matter emissions | Disease incidence | 6.79E-06 | 4.60E-11 | 3.07E-09 | 9.43E-09 | -9.07E-10 | 1.71E-08 | -3.12E-06 |
| Ionising radiation - human health (*) | [kBq U235 eq.] | 1.40E+01 | 2.91E-06 | 3.46E-02 | 5.96E-04 | -1.04E-01 | 9.89E-03 | -4.43E+00 |
| Eco-toxicity (freshwater) (**) | [CTUe] | 2.53E+03 | 2.65E-02 | 9.27E-01 | 5.42E+00 | 8.46E+00 | 1.24E+00 | -1.70E+03 |
| Human toxicity - cancer effects (**) | [CTUh] | 1.54E-06 | 5.24E-13 | 2.34E-11 | 1.07E-10 | -5.72E-11 | 7.22E-11 | -6.46E-09 |
| Human toxicity - non-cancer effects (**) | [CTUh] | 3.28E-06 | 2.74E-11 | 1.01E-09 | 5.61E-09 | 7.42E-09 | 5.42E-09 | -4.29E-09 |
| Land Use related impacts/ Soil quality (**) | dimensionless | 2.99E+02 | 9.98E-03 | 5.72E-01 | 2.04E+00 | 5.77E+00 | 4.39E-01 | -3.56E+01 |

(*) **Disclaimer:** This impact category deals mainly with the eventual impact of low dose ionizing radiation on human health of the nuclear fuel cycle. It does not consider effects due to possible nuclear accidents, occupational exposure nor due to radioactive waste disposal in underground facilities. Potential ionizing radiation from the soil, from radon and from some construction materials is also not measured by this indicator.

(**) **Disclaimer:** the results of this Environmental impacts indicator shall be used with care as the uncertainties on these results are high or as there is limited experience with the indicator.

Scenario 100% glass landfill

Table 11 Additional environmental impacts indicators for 1 m² high traffic door system CD 68 – Single door - Double glazed, scenario 100% glass landfill

| Impact category | Unit | A1-A3 | A4 | C1 | C2 | C3 | C4 | D |
|---|-------------------|----------|----------|----------|----------|----------|----------|-----------|
| Particular Matter emissions | Disease incidence | 6.79E-06 | 4.60E-11 | 3.07E-09 | 4.60E-09 | 5.65E-09 | 6.30E-08 | -1.99E-06 |
| Ionising radiation - human health (*) | [kBq U235 eq.] | 1.40E+01 | 2.91E-06 | 3.46E-02 | 2.91E-04 | 5.24E-02 | 1.75E-02 | -3.94E+00 |
| Eco-toxicity (freshwater) (**) | [CTUe] | 2.53E+03 | 2.65E-02 | 9.27E-01 | 2.64E+00 | 2.25E+00 | 5.16E+00 | -1.19E+02 |
| Human toxicity - cancer effects (**) | [CTUh] | 1.54E-06 | 5.24E-13 | 2.34E-11 | 5.23E-11 | 3.12E-10 | 6.51E-10 | -3.55E-09 |
| Human toxicity - non-cancer effects (**) | [CTUh] | 3.28E-06 | 2.74E-11 | 1.01E-09 | 2.74E-09 | 2.57E-09 | 6.93E-08 | 3.31E-07 |
| Land Use related impacts/ Soil quality (**) | dimensionless | 2.99E+02 | 9.98E-03 | 5.72E-01 | 9.97E-01 | 2.79E+00 | 1.83E+00 | -2.40E+01 |

(*) **Disclaimer:** This impact category deals mainly with the eventual impact of low dose ionizing radiation on human health of the nuclear fuel cycle. It does not consider effects due to possible nuclear accidents, occupational exposure nor due to radioactive waste disposal in underground facilities. Potential ionizing radiation from the soil, from radon and from some construction materials is also not measured by this indicator.

(**) **Disclaimer:** the results of this Environmental impacts indicator shall be used with care as the uncertainties on these results are high or as there is limited experience with the indicator.

4.2 Result of the LCA – Resource use

The tables below report the results of the resource use for the two glass scenarios: 100% recycling and 100% landfill.

Scenario 100% glass recycling

Table 12 Resource use for 1 m² high traffic door system CD 68 – Single door - Double glazed, scenario 100% glass recycling

| Parameter | Unit | A1-A3 | A4 | C1 | C2 | C3 | C4 | D |
|-----------|----------------|----------|----------|----------|----------|----------|----------|-----------|
| PERE | MJ | 4.69E+02 | 1.85E-03 | 6.75E-01 | 3.79E-01 | 8.66E-01 | 3.59E-01 | -1.58E+02 |
| PERM | MJ | 0.00E+00 | 0.00E+00 | 0.00E+00 | 0.00E+00 | 0.00E+00 | 0.00E+00 | 0.00E+00 |
| PERT | MJ | 4.69E+02 | 1.85E-03 | 6.75E-01 | 3.79E-01 | 8.66E-01 | 3.59E-01 | -1.58E+02 |
| PENRE | MJ | 1.69E+03 | 3.19E-02 | 1.82E+00 | 6.52E+00 | 2.77E+00 | 2.48E+00 | -5.39E+02 |
| PENRM | MJ | 7.87E+01 | 0.00E+00 | 0.00E+00 | 0.00E+00 | 0.00E+00 | 0.00E+00 | 0.00E+00 |
| PENRT | MJ | 1.77E+03 | 3.19E-02 | 1.82E+00 | 6.52E+00 | 2.77E+00 | 2.48E+00 | -5.39E+02 |
| SM | kg | 5.59E+00 | 0.00E+00 | 0.00E+00 | 0.00E+00 | 0.00E+00 | 0.00E+00 | 0.00E+00 |
| RSF | MJ | 0.00E+00 | 0.00E+00 | 0.00E+00 | 0.00E+00 | 0.00E+00 | 0.00E+00 | 0.00E+00 |
| NRSF | MJ | 0.00E+00 | 0.00E+00 | 0.00E+00 | 0.00E+00 | 0.00E+00 | 0.00E+00 | 0.00E+00 |
| FW | m ³ | 7.79E-01 | 1.64E-06 | 6.55E-04 | 3.37E-04 | 1.91E-03 | 1.12E-02 | -4.05E-01 |

Note: PERE – use of renewable primary energy resources used as raw materials; PERT – Total use of renewable primary energy resources; PENRE – use of non-renewable primary energy excluding non-renewable primary energy resources used as raw materials; PENRM – use of non-renewable primary energy resources used as raw materials; PENRT – Total use of non-renewable primary energy resources; SM – Use of secondary materials; RSF – Use of renewable secondary fuels; NRSF – use of non-renewable secondary fuels; FW – use of net fresh water.

Scenario 100% glass landfill

Table 13 Resource use Environmental impacts for 1 m² high traffic door system CD 68 – Single door - Double glazed, scenario 100% glass landfill

| Parameter | Unit | A1-A3 | A4 | C1 | C2 | C3 | C4 | D |
|-----------|----------------|----------|----------|----------|----------|----------|----------|-----------|
| PERE | MJ | 4.69E+02 | 1.85E-03 | 6.75E-01 | 1.85E-01 | 3.05E+00 | 1.29E+00 | -1.47E+02 |
| PERM | MJ | 0.00E+00 | 0.00E+00 | 0.00E+00 | 0.00E+00 | 0.00E+00 | 0.00E+00 | 0.00E+00 |
| PERT | MJ | 4.69E+02 | 1.85E-03 | 6.75E-01 | 1.85E-01 | 3.05E+00 | 1.29E+00 | -1.47E+02 |
| PENRE | MJ | 1.69E+03 | 3.19E-02 | 1.82E+00 | 3.18E+00 | 5.65E+00 | 9.37E+00 | -3.41E+02 |
| PENRM | MJ | 7.87E+01 | 0.00E+00 | 0.00E+00 | 0.00E+00 | 0.00E+00 | 0.00E+00 | 0.00E+00 |
| PENRT | MJ | 1.77E+03 | 3.19E-02 | 1.82E+00 | 3.18E+00 | 5.65E+00 | 9.37E+00 | -3.41E+02 |
| SM | kg | 5.59E+00 | 0.00E+00 | 0.00E+00 | 0.00E+00 | 0.00E+00 | 0.00E+00 | 0.00E+00 |
| RSF | MJ | 0.00E+00 | 0.00E+00 | 0.00E+00 | 0.00E+00 | 0.00E+00 | 0.00E+00 | 0.00E+00 |
| NRSF | MJ | 0.00E+00 | 0.00E+00 | 0.00E+00 | 0.00E+00 | 0.00E+00 | 0.00E+00 | 0.00E+00 |
| FW | m ³ | 7.79E-01 | 1.64E-06 | 6.55E-04 | 1.64E-04 | 1.64E-03 | 1.28E-02 | -3.59E-01 |

Note: PERE – use of renewable primary energy excluding non-renewable primary energy resources used as raw materials; PERM – use of renewable primary energy resources used as raw materials; PERT – Total use of renewable primary energy resources; PENRE – use of non-renewable primary energy excluding non-renewable primary energy resources used as raw materials; PENRM – use of non-renewable primary energy resources used as raw materials; PENRT – Total use of non-renewable primary energy resources; SM – Use of secondary materials; RSF – Use of renewable secondary fuels; NRSF – use of non-renewable secondary fuels; FW – use of net fresh water.

4.3 Result of the LCA – Output flows, waste categories

Scenario 100% glass recycling

Table 14 Output flows, waste categories for 1 m² high traffic door system CD 68 – Single door - Double glazed, *scenario 100% glass recycling*

| Parameter | Unit | A1-A3 | A4 | C1 | C2 | C3 | C4 | D |
|-------------|------|----------|----------|----------|----------|-----------|----------|-----------|
| HWD | kg | 1.26E-06 | 1.33E-12 | 3.91E-10 | 2.73E-10 | 2.73E-09 | 5.15E-10 | -2.02E-07 |
| NHWD | kg | 1.51E+01 | 5.14E-06 | 1.07E-03 | 1.05E-03 | 2.88E-02 | 1.25E+00 | -7.48E+00 |
| RWD | kg | 5.58E-02 | 3.06E-08 | 2.11E-04 | 6.26E-06 | -3.01E-04 | 7.06E-05 | -2.51E-02 |
| CRU | kg | 0.00E+00 | 0.00E+00 | 0.00E+00 | 0.00E+00 | 0.00E+00 | 0.00E+00 | 0.00E+00 |
| MFR | kg | 0.00E+00 | 0.00E+00 | 0.00E+00 | 0.00E+00 | 4.43E+01 | 0.00E+00 | 0.00E+00 |
| MER | kg | 0.00E+00 | 0.00E+00 | 0.00E+00 | 0.00E+00 | 0.00E+00 | 0.00E+00 | 0.00E+00 |
| EEE | MJ | 0.00E+00 | 0.00E+00 | 0.00E+00 | 0.00E+00 | 0.00E+00 | 7.79E+00 | 0.00E+00 |
| EET | MJ | 0.00E+00 | 0.00E+00 | 0.00E+00 | 0.00E+00 | 0.00E+00 | 1.40E+01 | 0.00E+00 |

Note: HWD – hazardous waste disposed; NHWD – Non-hazardous waste disposed; RWD – Radioactive waste disposed; CRU – Components for re-use; MFR – Materials for recycling; MER – Materials for energy recovery; EEE – Exported electrical energy; EET – Exported thermal energy

Scenario 100% glass landfill

Table 15 Output flows, waste categories for 1 m² high traffic door system CD 68 – Single door - Double glazed, *scenario 100% glass landfill*

| Parameter | Unit | A1-A3 | A4 | C1 | C2 | C3 | C4 | D |
|-------------|------|----------|----------|----------|----------|----------|----------|-----------|
| HWD | kg | 1.26E-06 | 1.33E-12 | 3.91E-10 | 1.33E-10 | 4.39E-09 | 1.25E-09 | -2.00E-07 |
| NHWD | kg | 1.51E+01 | 5.14E-06 | 1.07E-03 | 5.14E-04 | 5.84E-03 | 3.56E+01 | -6.78E+00 |
| RWD | kg | 5.58E-02 | 3.06E-08 | 2.11E-04 | 3.05E-06 | 5.32E-04 | 1.43E-04 | -2.19E-02 |
| CRU | kg | 0.00E+00 | 0.00E+00 | 0.00E+00 | 0.00E+00 | 0.00E+00 | 0.00E+00 | 0.00E+00 |
| MFR | kg | 0.00E+00 | 0.00E+00 | 0.00E+00 | 0.00E+00 | 1.11E+01 | 0.00E+00 | 0.00E+00 |
| MER | kg | 0.00E+00 | 0.00E+00 | 0.00E+00 | 0.00E+00 | 0.00E+00 | 0.00E+00 | 0.00E+00 |
| EEE | MJ | 0.00E+00 | 0.00E+00 | 0.00E+00 | 0.00E+00 | 0.00E+00 | 7.79E+00 | 0.00E+00 |
| EET | MJ | 0.00E+00 | 0.00E+00 | 0.00E+00 | 0.00E+00 | 0.00E+00 | 1.40E+01 | 0.00E+00 |

Note: HWD – hazardous waste disposed; NHWD – Non-hazardous waste disposed; RWD – Radioactive waste disposed; CRU – Components for re-use; MFR – Materials for recycling; MER – Materials for energy recovery; EEE – Exported electrical energy; EET – Exported thermal energy

5 LCA RESULTS –CD 68 – Single door - Triple glazed

5.1 Result of the LCA – Environmental impacts

The tables below report the results of the LCA study for the two glass scenarios: 100% recycling and 100% landfill.

5.1.1 Core Environmental impacts indicators

Scenario 100% glass recycling

Table 16 Core Environmental impacts indicators for 1 m² high traffic door system CD 68 – Single door - Triple glazed, scenario 100% glass recycling

| Impact category | Unit | A1-A3 | A4 | C1 | C2 | C3 | C4 | D |
|-------------------------|--------------------------------------|----------|----------|-----------|----------|----------|----------|-----------|
| GWP - total | kg CO ₂ eq. | 1.50E+02 | 2.90E-03 | 1.17E-01 | 5.91E-01 | 2.15E+00 | 4.57E+00 | -5.19E+01 |
| GWP – fossil | kg CO ₂ eq. | 1.50E+02 | 2.88E-03 | 1.17E-01 | 5.87E-01 | 1.68E+00 | 4.57E+00 | -5.18E+01 |
| GWP – biogenic | kg CO ₂ eq. | 4.44E-01 | 1.45E-06 | -9.28E-04 | 2.95E-04 | 4.59E-01 | 9.79E-05 | -1.08E-01 |
| GWP - luluc | kg CO ₂ eq. | 9.63E-02 | 1.87E-05 | 3.48E-04 | 3.82E-03 | 1.04E-02 | 1.88E-04 | -1.92E-02 |
| ODP | kg CFC 11 eq. | 4.71E-10 | 7.45E-19 | 1.91E-15 | 1.52E-16 | 8.08E-15 | 1.22E-15 | -1.72E-10 |
| AP | mol H ⁺ eq. | 7.85E-01 | 1.63E-05 | 3.43E-04 | 3.32E-03 | 2.32E-03 | 4.54E-03 | -2.81E-01 |
| EP - freshwater | kg PO ₄ ³⁻ eq. | 4.64E-04 | 5.99E-09 | 2.89E-07 | 1.22E-06 | 4.57E-06 | 2.22E-06 | -3.89E-05 |
| EP - marine | kg N eq. | 2.00E-01 | 8.01E-06 | 1.24E-04 | 1.63E-03 | 1.67E-03 | 2.24E-03 | -4.82E-02 |
| EP - terrestrial | mol N eq. | 2.25E+00 | 8.87E-05 | 1.34E-03 | 1.81E-02 | 1.91E-02 | 2.51E-02 | -6.33E-01 |
| POCP | kg NMVOC eq. | 5.09E-01 | 1.53E-05 | 3.43E-04 | 3.13E-03 | 2.76E-03 | 5.74E-03 | -1.30E-01 |
| ADP-MM (**) | kg Sb eq. | 2.68E-03 | 2.53E-10 | 2.66E-08 | 5.17E-08 | 1.28E-07 | 2.19E-08 | -2.12E-03 |
| ADPF (**) | MJ | 2.16E+03 | 3.86E-02 | 1.90E+00 | 7.87E+00 | 1.95E+00 | 2.52E+00 | -6.18E+02 |
| WDP (**) | m ³ | 2.83E+01 | 1.13E-05 | 1.29E-02 | 2.31E-03 | 1.89E-01 | 4.77E-01 | -7.07E+00 |

Note: GWP – Global Warming Potential; ODP – Ozone Depletion; AP – acidification potential for soil and water; EP – Eutrophication potential; POCP – formation potential of tropospheric ozone; ADP - MM – abiotic depletion potential for non fossil resources; ADPF – Abiotic depletion potential for fossil resources; WDP – Water deprivation potential.

(**) **Disclaimer:** the results of this Environmental impacts indicator shall be used with care as the uncertainties on these results are high or as there is limited experience with the indicator.

Scenario 100% glass landfill

Table 17 Core Environmental impacts indicators for 1 m² high traffic door system CD 68 – Single door - Triple glazed, scenario 100% glass landfill

| Impact category | Unit | A1-A3 | A4 | C1 | C2 | C3 | C4 | D |
|-------------------------|--------------------------------------|----------|----------|-----------|----------|----------|-----------|-----------|
| GWP - total | kg CO ₂ eq. | 1.50E+02 | 2.90E-03 | 1.17E-01 | 2.65E-01 | 4.53E-01 | 5.23E+00 | -2.70E+01 |
| GWP – fossil | kg CO ₂ eq. | 1.50E+02 | 2.88E-03 | 1.17E-01 | 2.63E-01 | 4.49E-01 | 5.25E+00 | -2.69E+01 |
| GWP – biogenic | kg CO ₂ eq. | 4.44E-01 | 1.45E-06 | -9.28E-04 | 1.32E-04 | 2.79E-03 | -1.95E-02 | -8.06E-02 |
| GWP - luluc | kg CO ₂ eq. | 9.63E-02 | 1.87E-05 | 3.48E-04 | 1.71E-03 | 1.09E-03 | 2.17E-03 | -8.01E-03 |
| ODP | kg CFC 11 eq. | 4.71E-10 | 7.45E-19 | 1.91E-15 | 6.81E-17 | 1.41E-14 | 3.84E-15 | -1.72E-10 |
| AP | mol H ⁺ eq. | 7.85E-01 | 1.63E-05 | 3.43E-04 | 1.49E-03 | 7.70E-04 | 9.35E-03 | -1.44E-01 |
| EP - freshwater | kg PO ₄ ³⁻ eq. | 4.64E-04 | 5.99E-09 | 2.89E-07 | 5.48E-07 | 1.90E-06 | 3.36E-06 | -1.99E-05 |
| EP - marine | kg N eq. | 2.00E-01 | 8.01E-06 | 1.24E-04 | 7.33E-04 | 2.16E-04 | 3.48E-03 | -2.00E-02 |
| EP - terrestrial | mol N eq. | 2.25E+00 | 8.87E-05 | 1.34E-03 | 8.11E-03 | 2.25E-03 | 3.88E-02 | -2.18E-01 |
| POCP | kg NMVOC eq. | 5.09E-01 | 1.53E-05 | 3.43E-04 | 1.40E-03 | 5.44E-04 | 9.52E-03 | -6.08E-02 |
| ADP-MM (**) | kg Sb eq. | 2.68E-03 | 2.53E-10 | 2.66E-08 | 2.32E-08 | 1.70E-07 | 8.55E-08 | -2.12E-03 |
| ADPF (**) | MJ | 2.16E+03 | 3.86E-02 | 1.90E+00 | 3.53E+00 | 5.68E+00 | 1.15E+01 | -3.44E+02 |
| WDP (**) | m ³ | 2.83E+01 | 1.13E-05 | 1.29E-02 | 1.04E-03 | 1.01E-02 | 5.49E-01 | -4.70E+00 |

Note: GWP – Global Warming Potential; ODP – Ozone Depletion; AP – acidification potential for soil and water; EP – Eutrophication potential; POCP – formation potential of tropospheric ozone; ADP - MM – abiotic depletion potential for non fossil resources; ADPF – Abiotic depletion potential for fossil resources; WDP – Water deprivation potential.

(**) **Disclaimer:** the results of this Environmental impacts indicator shall be used with care as the uncertainties on these results are high or as there is limited experience with the indicator.

5.1.2 Additional Environmental impacts indicators

Scenario 100% glass recycling

Table 18 Additional Environmental impacts indicators for 1 m² high traffic door system CD 68 – Single door - Triple glazed, scenario 100% glass recycling

| Impact category | Unit | A1-A3 | A4 | C1 | C2 | C3 | C4 | D |
|--|-------------------|----------|----------|----------|----------|-----------|----------|-----------|
| Particular Matter emissions | Disease incidence | 7.38E-06 | 5.58E-11 | 3.43E-09 | 1.14E-08 | -2.84E-09 | 1.73E-08 | -3.56E-06 |
| Ionising radiation - human health (*) | [kBq U235 eq.] | 1.41E+01 | 3.52E-06 | 3.46E-02 | 7.19E-04 | -1.50E-01 | 1.00E-02 | -4.67E+00 |
| Eco-toxicity (freshwater) (**) | [CTUe] | 3.26E+03 | 3.21E-02 | 9.98E-01 | 6.54E+00 | 1.03E+01 | 1.25E+00 | -2.31E+03 |
| Human toxicity - cancer effects (**) | [CTUh] | 1.57E-06 | 6.34E-13 | 2.48E-11 | 1.29E-10 | -1.66E-10 | 7.29E-11 | -7.29E-09 |
| Human toxicity - non-cancer effects (**) | [CTUh] | 3.53E-06 | 3.32E-11 | 1.09E-09 | 6.77E-09 | 8.89E-09 | 5.47E-09 | -7.98E-08 |
| Land Use related impacts/ Soil quality (**) | dimensionless | 3.21E+02 | 1.21E-02 | 5.98E-01 | 2.47E+00 | 6.67E+00 | 4.44E-01 | -4.10E+01 |

(*) **Disclaimer:** This impact category deals mainly with the eventual impact of low dose ionizing radiation on human health of the nuclear fuel cycle. It does not consider effects due to possible nuclear accidents, occupational exposure nor due to radioactive waste disposal in underground facilities. Potential ionizing radiation from the soil, from radon and from some construction materials is also not measured by this indicator.

(**) **Disclaimer:** the results of this Environmental impacts indicator shall be used with care as the uncertainties on these results are high or as there is limited experience with the indicator.

Scenario 100% glass landfill

Table 19 Additional Environmental impacts indicators for 1 m² high traffic door system CD 68 – Single door - Triple glazed, scenario 100% glass landfill

| Impact category | Unit | A1-A3 | A4 | C1 | C2 | C3 | C4 | D |
|---|-------------------|----------|----------|----------|----------|----------|----------|-----------|
| Particular Matter emissions | Disease incidence | 7.38E-06 | 5.58E-11 | 3.43E-09 | 5.10E-09 | 5.68E-09 | 7.70E-08 | -2.00E-06 |
| Ionising radiation - human health (*) | [kBq U235 eq.] | 1.41E+01 | 3.52E-06 | 3.46E-02 | 3.22E-04 | 5.27E-02 | 1.99E-02 | -4.00E+00 |
| Eco-toxicity (freshwater) (**) | [CTUe] | 3.26E+03 | 3.21E-02 | 9.98E-01 | 2.93E+00 | 2.27E+00 | 6.35E+00 | -1.21E+02 |
| Human toxicity - cancer effects (**) | [CTUh] | 1.57E-06 | 6.34E-13 | 2.48E-11 | 5.80E-11 | 3.13E-10 | 8.25E-10 | -3.26E-09 |
| Human toxicity - non-cancer effects (**) | [CTUh] | 3.53E-06 | 3.32E-11 | 1.09E-09 | 3.04E-09 | 2.58E-09 | 8.85E-08 | 3.84E-07 |
| Land Use related impacts/ Soil quality (**) | dimensionless | 3.21E+02 | 1.21E-02 | 5.98E-01 | 1.11E+00 | 2.81E+00 | 2.25E+00 | -2.50E+01 |

(*) **Disclaimer:** This impact category deals mainly with the eventual impact of low dose ionizing radiation on human health of the nuclear fuel cycle. It does not consider effects due to possible nuclear accidents, occupational exposure nor due to radioactive waste disposal in underground facilities. Potential ionizing radiation from the soil, from radon and from some construction materials is also not measured by this indicator.

(**) **Disclaimer:** the results of this Environmental impacts indicator shall be used with care as the uncertainties on these results are high or as there is limited experience with the indicator.

5.2 Result of the LCA – Resource use CD 68 – Single door - Triple glazed, 1 m²

The tables below report the results of the resource use for the two glass scenarios: 100% recycling and 100% landfill.

Scenario 100% glass recycling

Table 20 Resource use for 1 m² high traffic door system CD 68 – Single door - Triple glazed, **scenario 100% glass recycling**

| Parameter | Unit | A1-A3 | A4 | C1 | C2 | C3 | C4 | D |
|-----------|----------------|----------|----------|----------|----------|----------|----------|-----------|
| PERE | MJ | 4.88E+02 | 2.24E-03 | 6.80E-01 | 4.57E-01 | 2.27E-01 | 3.63E-01 | -1.64E+02 |
| PERM | MJ | 0.00E+00 | 0.00E+00 | 0.00E+00 | 0.00E+00 | 0.00E+00 | 0.00E+00 | 0.00E+00 |
| PERT | MJ | 4.88E+02 | 2.24E-03 | 6.80E-01 | 4.57E-01 | 2.27E-01 | 3.63E-01 | -1.64E+02 |
| PENRE | MJ | 1.93E+03 | 3.86E-02 | 1.90E+00 | 7.87E+00 | 1.94E+00 | 2.52E+00 | -6.18E+02 |
| PENRM | MJ | 7.87E+01 | 0.00E+00 | 0.00E+00 | 0.00E+00 | 0.00E+00 | 0.00E+00 | 0.00E+00 |
| PENRT | MJ | 2.00E+03 | 3.86E-02 | 1.90E+00 | 7.87E+00 | 1.94E+00 | 2.52E+00 | -6.18E+02 |
| SM | kg | 5.57E+00 | 0.00E+00 | 0.00E+00 | 0.00E+00 | 0.00E+00 | 0.00E+00 | 0.00E+00 |
| RSF | MJ | 0.00E+00 | 0.00E+00 | 0.00E+00 | 0.00E+00 | 0.00E+00 | 0.00E+00 | 0.00E+00 |
| NRSF | MJ | 0.00E+00 | 0.00E+00 | 0.00E+00 | 0.00E+00 | 0.00E+00 | 0.00E+00 | 0.00E+00 |
| FW | m ³ | 8.22E-01 | 1.99E-06 | 6.60E-04 | 4.06E-04 | 2.00E-03 | 1.13E-02 | -4.25E-01 |

Note: PERE – use of renewable primary energy excluding renewable primary energy resources used as raw materials; PERM – use of renewable primary energy resources used as raw materials; PERT – Total use of renewable primary energy resources; PENRE – use of non-renewable primary energy excluding non-renewable primary energy resources used as raw materials; PENRM – use of non-renewable primary energy resources used as raw materials; PENRT – Total use of non-renewable primary energy resources; SM – Use of secondary materials; RSF – Use of renewable secondary fuels; NRSF – use of non-renewable secondary fuels; FW – use of net fresh water.

Scenario 100% glass landfill

Table 21 Resource use for 1 m² high traffic door system CD 68 – Single door - Triple glazed, **scenario 100% glass landfill**

| Parameter | Unit | A1-A3 | A4 | C1 | C2 | C3 | C4 | D |
|-----------|----------------|----------|----------|----------|----------|----------|----------|-----------|
| PERE | MJ | 4.88E+02 | 2.24E-03 | 6.80E-01 | 2.05E-01 | 3.07E+00 | 1.57E+00 | -1.48E+02 |
| PERM | MJ | 0.00E+00 | 0.00E+00 | 0.00E+00 | 0.00E+00 | 0.00E+00 | 0.00E+00 | 0.00E+00 |
| PERT | MJ | 4.88E+02 | 2.24E-03 | 6.80E-01 | 2.05E-01 | 3.07E+00 | 1.57E+00 | -1.48E+02 |
| PENRE | MJ | 1.93E+03 | 3.86E-02 | 1.90E+00 | 3.53E+00 | 5.68E+00 | 1.15E+01 | -3.45E+02 |
| PENRM | MJ | 7.87E+01 | 0.00E+00 | 0.00E+00 | 0.00E+00 | 0.00E+00 | 0.00E+00 | 0.00E+00 |
| PENRT | MJ | 2.00E+03 | 3.86E-02 | 1.90E+00 | 3.53E+00 | 5.68E+00 | 1.15E+01 | -3.45E+02 |
| SM | kg | 5.57E+00 | 0.00E+00 | 0.00E+00 | 0.00E+00 | 0.00E+00 | 0.00E+00 | 0.00E+00 |
| RSF | MJ | 0.00E+00 | 0.00E+00 | 0.00E+00 | 0.00E+00 | 0.00E+00 | 0.00E+00 | 0.00E+00 |
| NRSF | MJ | 0.00E+00 | 0.00E+00 | 0.00E+00 | 0.00E+00 | 0.00E+00 | 0.00E+00 | 0.00E+00 |
| FW | m ³ | 8.22E-01 | 1.99E-06 | 6.60E-04 | 1.82E-04 | 1.65E-03 | 1.35E-02 | -3.61E-01 |

Note: PERE – use of renewable primary energy excluding renewable primary energy resources used as raw materials; PERM – use of renewable primary energy resources used as raw materials; PERT – Total use of renewable primary energy resources; PENRE – use of non-renewable primary energy excluding non-renewable primary energy resources used as raw materials; PENRM – use of non-renewable primary energy resources used as raw materials; PENRT – Total use of non-renewable primary energy resources; SM – Use of secondary materials; RSF – Use of renewable secondary fuels; NRSF – use of non-renewable secondary fuels; FW – use of net fresh water.

5.3 Result of the LCA – Output flows, waste categories

Scenario 100% glass recycling

Table 22 Output flows, waste categories for 1 m² high traffic door system CD 68 – Single door - Triple glazed, **scenario 100% glass recycling**

| Parameter | Unit | A1-A3 | A4 | C1 | C2 | C3 | C4 | D |
|-------------|------|----------|----------|----------|----------|-----------|----------|-----------|
| HWD | kg | 1.31E-06 | 1.61E-12 | 3.94E-10 | 3.29E-10 | 2.25E-09 | 5.23E-10 | -2.05E-07 |
| NHWD | kg | 1.63E+01 | 6.23E-06 | 1.08E-03 | 1.27E-03 | 3.58E-02 | 1.26E+00 | -7.76E+00 |
| RWD | kg | 5.79E-02 | 3.70E-08 | 2.11E-04 | 7.56E-06 | -5.47E-04 | 7.15E-05 | -2.66E-02 |
| CRU | kg | 0.00E+00 | 0.00E+00 | 0.00E+00 | 0.00E+00 | 0.00E+00 | 0.00E+00 | 0.00E+00 |
| MFR | kg | 0.00E+00 | 0.00E+00 | 0.00E+00 | 0.00E+00 | 5.43E+01 | 0.00E+00 | 0.00E+00 |
| MER | kg | 0.00E+00 | 0.00E+00 | 0.00E+00 | 0.00E+00 | 0.00E+00 | 0.00E+00 | 0.00E+00 |
| EEE | MJ | 0.00E+00 | 0.00E+00 | 0.00E+00 | 0.00E+00 | 0.00E+00 | 7.89E+00 | 0.00E+00 |
| EET | MJ | 0.00E+00 | 0.00E+00 | 0.00E+00 | 0.00E+00 | 0.00E+00 | 1.42E+01 | 0.00E+00 |

Note: HWD – hazardous waste disposed; NHWD – Non-hazardous waste disposed; RWD – Radioactive waste disposed; CRU – Components for re-use; MFR – Materials for recycling; MER – Materials for energy recovery; EEE – Exported electrical energy; EET – Exported thermal energy.

Scenario 100% glass landfill

Table 23 Output flows, waste categories for 1 m² high traffic door system CD 68 – Single door - Triple glazed, **scenario 100% glass landfill**

| Parameter | Unit | A1-A3 | A4 | C1 | C2 | C3 | C4 | D |
|-------------|------|----------|----------|----------|----------|----------|----------|-----------|
| HWD | kg | 1.31E-06 | 1.61E-12 | 3.94E-10 | 1.48E-10 | 4.41E-09 | 1.47E-09 | -2.01E-07 |
| NHWD | kg | 1.63E+01 | 6.23E-06 | 1.08E-03 | 5.70E-04 | 5.88E-03 | 4.59E+01 | -6.80E+00 |
| RWD | kg | 5.79E-02 | 3.70E-08 | 2.11E-04 | 3.39E-06 | 5.35E-04 | 1.65E-04 | -2.23E-02 |
| CRU | kg | 0.00E+00 | 0.00E+00 | 0.00E+00 | 0.00E+00 | 0.00E+00 | 0.00E+00 | 0.00E+00 |
| MFR | kg | 0.00E+00 | 0.00E+00 | 0.00E+00 | 0.00E+00 | 1.11E+01 | 0.00E+00 | 0.00E+00 |
| MER | kg | 0.00E+00 | 0.00E+00 | 0.00E+00 | 0.00E+00 | 0.00E+00 | 0.00E+00 | 0.00E+00 |
| EEE | MJ | 0.00E+00 | 0.00E+00 | 0.00E+00 | 0.00E+00 | 0.00E+00 | 7.89E+00 | 0.00E+00 |
| EET | MJ | 0.00E+00 | 0.00E+00 | 0.00E+00 | 0.00E+00 | 0.00E+00 | 1.42E+01 | 0.00E+00 |

Note: HWD – hazardous waste disposed; NHWD – Non-hazardous waste disposed; RWD – Radioactive waste disposed; CRU – Components for re-use; MFR – Materials for recycling; MER – Materials for energy recovery; EEE – Exported electrical energy; EET – Exported thermal energy.

6 LCA RESULTS –CD 68 – Double door - Double glazed

6.1 Result of the LCA – Environmental impacts

The tables below report the results of the LCA study for the two glass scenarios: 100% recycling and 100% landfill.

6.1.1 Core Environmental impacts indicators

Scenario 100% glass recycling

Table 24 Core Environmental impacts indicators for 1 m² high traffic door system CD 68 – Double door - Double glazed, scenario 100% glass recycling

| Impact category | Unit | A1-A3 | A4 | C1 | C2 | C3 | C4 | D |
|-------------------------|--------------------------------------|----------|----------|-----------|----------|----------|----------|-----------|
| GWP - total | kg CO ₂ eq. | 1.30E+02 | 2.41E-03 | 1.11E-01 | 4.93E-01 | 1.77E+00 | 4.61E+00 | -4.42E+01 |
| GWP – fossil | kg CO ₂ eq. | 1.30E+02 | 2.39E-03 | 1.11E-01 | 4.90E-01 | 1.40E+00 | 4.61E+00 | -4.41E+01 |
| GWP – biogenic | kg CO ₂ eq. | 3.17E-01 | 1.20E-06 | -6.56E-04 | 2.46E-04 | 3.61E-01 | 1.04E-04 | -9.42E-02 |
| GWP - luluc | kg CO ₂ eq. | 8.03E-02 | 1.55E-05 | 3.08E-04 | 3.18E-03 | 8.35E-03 | 1.91E-04 | -1.53E-02 |
| ODP | kg CFC 11 eq. | 4.63E-10 | 6.19E-19 | 1.91E-15 | 1.27E-16 | 8.81E-15 | 1.25E-15 | -1.66E-10 |
| AP | mol H ⁺ eq. | 7.00E-01 | 1.35E-05 | 3.13E-04 | 2.77E-03 | 1.96E-03 | 4.34E-03 | -2.38E-01 |
| EP - freshwater | kg PO ₄ ³⁻ eq. | 4.32E-04 | 4.97E-09 | 2.76E-07 | 1.02E-06 | 3.93E-06 | 2.21E-06 | -3.20E-05 |
| EP - marine | kg N eq. | 1.65E-01 | 6.65E-06 | 1.09E-04 | 1.36E-03 | 1.35E-03 | 2.13E-03 | -3.99E-02 |
| EP - terrestrial | mol N eq. | 1.83E+00 | 7.36E-05 | 1.19E-03 | 1.51E-02 | 1.54E-02 | 2.39E-02 | -5.15E-01 |
| POCP | kg NMVOC eq. | 4.12E-01 | 1.27E-05 | 3.03E-04 | 2.61E-03 | 2.27E-03 | 5.46E-03 | -1.09E-01 |
| ADP-MM (**) | kg Sb eq. | 2.14E-03 | 2.10E-10 | 2.60E-08 | 4.31E-08 | 1.31E-07 | 2.21E-08 | -1.63E-03 |
| ADPF (**) | MJ | 1.90E+03 | 3.20E-02 | 1.82E+00 | 6.56E+00 | 2.52E+00 | 2.51E+00 | -5.30E+02 |
| WDP (**) | m ³ | 2.83E+01 | 9.40E-06 | 1.29E-02 | 1.93E-03 | 1.51E-01 | 4.75E-01 | -6.10E+00 |

Note: GWP – Global Warming Potential; ODP – Ozone Depletion; AP – acidification potential for soil and water; EP – Eutrophication potential; POCP – formation potential of tropospheric ozone; ADP - MM – abiotic depletion potential for non fossil resources; ADPF – Abiotic depletion potential for fossil resources; WDP – Water deprivation potential.

(**) **Disclaimer:** the results of this Environmental impacts indicator shall be used with care as the uncertainties on these results are high or as there is limited experience with the indicator.

Scenario 100% glass landfill

Table 25 Core Environmental impacts indicators for 1 m² high traffic door system CD 68 – Double door - Double glazed, scenario 100% glass landfill

| Impact category | Unit | A1-A3 | A4 | C1 | C2 | C3 | C4 | D |
|-------------------------|--------------------------------------|----------|----------|-----------|----------|----------|-----------|-----------|
| GWP - total | kg CO ₂ eq. | 1.30E+02 | 2.41E-03 | 1.11E-01 | 2.36E-01 | 4.35E-01 | 5.13E+00 | -2.58E+01 |
| GWP – fossil | kg CO ₂ eq. | 1.30E+02 | 2.39E-03 | 1.11E-01 | 2.35E-01 | 4.31E-01 | 5.14E+00 | -2.57E+01 |
| GWP – biogenic | kg CO ₂ eq. | 3.17E-01 | 1.20E-06 | -6.56E-04 | 1.18E-04 | 2.68E-03 | -1.53E-02 | -7.38E-02 |
| GWP - luluc | kg CO ₂ eq. | 8.03E-02 | 1.55E-05 | 3.08E-04 | 1.52E-03 | 1.05E-03 | 1.75E-03 | -7.15E-03 |
| ODP | kg CFC 11 eq. | 4.63E-10 | 6.19E-19 | 1.91E-15 | 6.07E-17 | 1.36E-14 | 3.31E-15 | -1.66E-10 |
| AP | mol H ⁺ eq. | 7.00E-01 | 1.35E-05 | 3.13E-04 | 1.33E-03 | 7.39E-04 | 8.12E-03 | -1.38E-01 |
| EP - freshwater | kg PO ₄ ³⁻ eq. | 4.32E-04 | 4.97E-09 | 2.76E-07 | 4.88E-07 | 1.82E-06 | 3.10E-06 | -1.80E-05 |
| EP - marine | kg N eq. | 1.65E-01 | 6.65E-06 | 1.09E-04 | 6.53E-04 | 2.07E-04 | 3.11E-03 | -1.91E-02 |
| EP - terrestrial | mol N eq. | 1.83E+00 | 7.36E-05 | 1.19E-03 | 7.23E-03 | 2.17E-03 | 3.47E-02 | -2.08E-01 |
| POCP | kg NMVOC eq. | 4.12E-01 | 1.27E-05 | 3.03E-04 | 1.25E-03 | 5.23E-04 | 8.44E-03 | -5.81E-02 |
| ADP-MM (**) | kg Sb eq. | 2.14E-03 | 2.10E-10 | 2.60E-08 | 2.06E-08 | 1.64E-07 | 7.22E-08 | -1.63E-03 |
| ADPF (**) | MJ | 1.90E+03 | 3.20E-02 | 1.82E+00 | 3.15E+00 | 5.46E+00 | 9.55E+00 | -3.28E+02 |
| WDP (**) | m ³ | 2.83E+01 | 9.40E-06 | 1.29E-02 | 9.23E-04 | 9.68E-03 | 5.32E-01 | -4.35E+00 |

Note: GWP – Global Warming Potential; ODP – Ozone Depletion; AP – acidification potential for soil and water; EP – Eutrophication potential; POCP – formation potential of tropospheric ozone; ADP - MM – abiotic depletion potential for non fossil resources; ADPF – Abiotic depletion potential for fossil resources; WDP – Water deprivation potential.

(**) **Disclaimer:** the results of this Environmental impacts indicator shall be used with care as the uncertainties on these results are high or as there is limited experience with the indicator.

6.1.2 Additional Environmental impacts indicators

Scenario 100% glass recycling

Table 26 Additional Environmental impacts indicators for 1 m² high traffic door system CD 68 – Double door - Double glazed, scenario 100% glass recycling

| Impact category | Unit | A1-A3 | A4 | C1 | C2 | C3 | C4 | D |
|--|-------------------|----------|----------|----------|----------|-----------|----------|-----------|
| Particular Matter emissions | Disease incidence | 6.73E-06 | 4.63E-11 | 3.08E-09 | 9.48E-09 | -1.25E-09 | 1.70E-08 | -3.07E-06 |
| Ionising radiation - human health (*) | [kBq U235 eq.] | 1.36E+01 | 2.93E-06 | 3.46E-02 | 5.99E-04 | -1.09E-01 | 1.01E-02 | -4.29E+00 |
| Eco-toxicity (freshwater) (**) | [CTUe] | 2.53E+03 | 2.66E-02 | 9.29E-01 | 5.45E+00 | 8.52E+00 | 1.28E+00 | -1.73E+03 |
| Human toxicity - cancer effects (**) | [CTUh] | 1.65E-06 | 5.26E-13 | 2.35E-11 | 1.08E-10 | -7.63E-11 | 7.36E-11 | -6.79E-09 |
| Human toxicity - non-cancer effects (**) | [CTUh] | 3.18E-06 | 2.76E-11 | 1.01E-09 | 5.65E-09 | 7.44E-09 | 5.56E-09 | -5.97E-08 |
| Land Use related impacts/ Soil quality (**) | dimensionless | 2.92E+02 | 1.00E-02 | 5.72E-01 | 2.06E+00 | 5.74E+00 | 4.50E-01 | -3.36E+01 |

(*) **Disclaimer:** This impact category deals mainly with the eventual impact of low dose ionizing radiation on human health of the nuclear fuel cycle. It does not consider effects due to possible nuclear accidents, occupational exposure nor due to radioactive waste disposal in underground facilities. Potential ionizing radiation from the soil, from radon and from some construction materials is also not measured by this indicator.

(**) **Disclaimer:** the results of this Environmental impacts indicator shall be used with care as the uncertainties on these results are high or as there is limited experience with the indicator.

Scenario 100% glass landfill

Table 27 Additional Environmental impacts indicators for 1 m² high traffic door system CD 68 – Double door - Double glazed, scenario 100% glass landfill

| Impact category | Unit | A1-A3 | A4 | C1 | C2 | C3 | C4 | D |
|---|-------------------|----------|----------|----------|----------|----------|----------|-----------|
| Particular Matter emissions | Disease incidence | 6.73E-06 | 4.63E-11 | 3.08E-09 | 4.55E-09 | 5.46E-09 | 6.39E-08 | -1.91E-06 |
| Ionising radiation - human health (*) | [kBq U235 eq.] | 1.36E+01 | 2.93E-06 | 3.46E-02 | 2.87E-04 | 5.06E-02 | 1.78E-02 | -3.80E+00 |
| Eco-toxicity (freshwater) (**) | [CTUe] | 2.53E+03 | 2.66E-02 | 9.29E-01 | 2.61E+00 | 2.18E+00 | 5.29E+00 | -1.13E+02 |
| Human toxicity - cancer effects (**) | [CTUh] | 1.65E-06 | 5.26E-13 | 2.35E-11 | 5.17E-11 | 3.01E-10 | 6.65E-10 | -3.81E-09 |
| Human toxicity - non-cancer effects (**) | [CTUh] | 3.18E-06 | 2.76E-11 | 1.01E-09 | 2.71E-09 | 2.48E-09 | 7.09E-08 | 2.84E-07 |
| Land Use related impacts/ Soil quality (**) | dimensionless | 2.92E+02 | 1.00E-02 | 5.72E-01 | 9.85E-01 | 2.70E+00 | 1.87E+00 | -2.19E+01 |

(*) **Disclaimer:** This impact category deals mainly with the eventual impact of low dose ionizing radiation on human health of the nuclear fuel cycle. It does not consider effects due to possible nuclear accidents, occupational exposure nor due to radioactive waste disposal in underground facilities. Potential ionizing radiation from the soil, from radon and from some construction materials is also not measured by this indicator.

(**) **Disclaimer:** the results of this Environmental impacts indicator shall be used with care as the uncertainties on these results are high or as there is limited experience with the indicator.

6.2 Result of the LCA – Resource use CD 68 – Double door - Double glazed, 1 m²

The tables below report the results of the resource use for the two glass scenarios: 100% recycling and 100% landfill.

Scenario 100% glass recycling

Table 28 Resource use for 1 m² high traffic door system CD 68 – Double door - Double glazed, scenario 100% glass recycling

| Parameter | Unit | A1-A3 | A4 | C1 | C2 | C3 | C4 | D |
|-----------|----------------|----------|----------|----------|----------|----------|----------|-----------|
| PERE | MJ | 4.56E+02 | 1.86E-03 | 6.75E-01 | 3.81E-01 | 7.12E-01 | 3.70E-01 | -1.53E+02 |
| PERM | MJ | 0.00E+00 | 0.00E+00 | 0.00E+00 | 0.00E+00 | 0.00E+00 | 0.00E+00 | 0.00E+00 |
| PERT | MJ | 4.56E+02 | 1.86E-03 | 6.75E-01 | 3.81E-01 | 7.12E-01 | 3.70E-01 | -1.53E+02 |
| PENRE | MJ | 1.68E+03 | 3.20E-02 | 1.82E+00 | 6.56E+00 | 2.51E+00 | 2.51E+00 | -5.31E+02 |
| PENRM | MJ | 7.98E+01 | 0.00E+00 | 0.00E+00 | 0.00E+00 | 0.00E+00 | 0.00E+00 | 0.00E+00 |
| PENRT | MJ | 1.76E+03 | 3.20E-02 | 1.82E+00 | 6.56E+00 | 2.51E+00 | 2.51E+00 | -5.31E+02 |
| SM | kg | 5.35E+00 | 0.00E+00 | 0.00E+00 | 0.00E+00 | 0.00E+00 | 0.00E+00 | 0.00E+00 |
| RSF | MJ | 0.00E+00 | 0.00E+00 | 0.00E+00 | 0.00E+00 | 0.00E+00 | 0.00E+00 | 0.00E+00 |
| NRSF | MJ | 0.00E+00 | 0.00E+00 | 0.00E+00 | 0.00E+00 | 0.00E+00 | 0.00E+00 | 0.00E+00 |
| FW | m ³ | 7.62E-01 | 1.65E-06 | 6.55E-04 | 3.39E-04 | 1.86E-03 | 1.13E-02 | -3.92E-01 |

Note: PERE – use of renewable primary energy excluding renewable primary energy resources used as raw materials; PERM – use of renewable primary energy resources used as raw materials; PERT – Total use of renewable primary energy resources; PENRE – use of non-renewable primary energy excluding non-renewable primary energy resources used as raw materials; PENRM – use of non-renewable primary energy resources used as raw materials; PENRT – Total use of non-renewable primary energy resources; SM – Use of secondary materials; RSF – Use of renewable secondary fuels; NRSF – use of non-renewable secondary fuels; FW – use of net fresh water.

Scenario 100% glass landfill

Table 29 Resource use for 1 m² high traffic door system CD 68 – Double door - Double glazed, scenario 100% glass landfill

| Parameter | Unit | A1-A3 | A4 | C1 | C2 | C3 | C4 | D |
|-----------|----------------|----------|----------|----------|----------|----------|----------|-----------|
| PERE | MJ | 4.56E+02 | 1.86E-03 | 6.75E-01 | 1.83E-01 | 2.95E+00 | 1.32E+00 | -1.41E+02 |
| PERM | MJ | 0.00E+00 | 0.00E+00 | 0.00E+00 | 0.00E+00 | 0.00E+00 | 0.00E+00 | 0.00E+00 |
| PERT | MJ | 4.56E+02 | 1.86E-03 | 6.75E-01 | 1.83E-01 | 2.95E+00 | 1.32E+00 | -1.41E+02 |
| PENRE | MJ | 1.68E+03 | 3.20E-02 | 1.82E+00 | 3.15E+00 | 5.46E+00 | 9.56E+00 | -3.28E+02 |
| PENRM | MJ | 7.98E+01 | 0.00E+00 | 0.00E+00 | 0.00E+00 | 0.00E+00 | 0.00E+00 | 0.00E+00 |
| PENRT | MJ | 1.76E+03 | 3.20E-02 | 1.82E+00 | 3.15E+00 | 5.46E+00 | 9.56E+00 | -3.28E+02 |
| SM | kg | 5.35E+00 | 0.00E+00 | 0.00E+00 | 0.00E+00 | 0.00E+00 | 0.00E+00 | 0.00E+00 |
| RSF | MJ | 0.00E+00 | 0.00E+00 | 0.00E+00 | 0.00E+00 | 0.00E+00 | 0.00E+00 | 0.00E+00 |
| NRSF | MJ | 0.00E+00 | 0.00E+00 | 0.00E+00 | 0.00E+00 | 0.00E+00 | 0.00E+00 | 0.00E+00 |
| FW | m ³ | 7.62E-01 | 1.65E-06 | 6.55E-04 | 1.62E-04 | 1.59E-03 | 1.30E-02 | -3.44E-01 |

Note: PERE – use of renewable primary energy excluding renewable primary energy resources used as raw materials; PERM – use of renewable primary energy resources used as raw materials; PERT – Total use of renewable primary energy resources; PENRE – use of non-renewable primary energy excluding non-renewable primary energy resources used as raw materials; PENRM – use of non-renewable primary energy resources used as raw materials; PENRT – Total use of non-renewable primary energy resources; SM – Use of secondary materials; RSF – Use of renewable secondary fuels; NRSF – use of non-renewable secondary fuels; FW – use of net fresh water.

6.3 Result of the LCA – Output flows, waste categories

Scenario 100% glass recycling

Table 30 Output flows, waste categories for 1 m² high traffic door system CD 68 – Double door - Double glazed, *scenario 100% glass recycling*

| Parameter | Unit | A1-A3 | A4 | C1 | C2 | C3 | C4 | D |
|-----------|------|----------|----------|----------|----------|-----------|----------|-----------|
| HWD | kg | 1.28E-06 | 1.34E-12 | 3.91E-10 | 2.74E-10 | 2.54E-09 | 5.17E-10 | -1.85E-07 |
| NHWD | kg | 1.48E+01 | 5.17E-06 | 1.07E-03 | 1.06E-03 | 2.92E-02 | 1.24E+00 | -7.18E+00 |
| RWD | kg | 5.42E-02 | 3.08E-08 | 2.11E-04 | 6.30E-06 | -3.38E-04 | 7.22E-05 | -2.43E-02 |
| CRU | kg | 0.00E+00 | 0.00E+00 | 0.00E+00 | 0.00E+00 | 0.00E+00 | 0.00E+00 | 0.00E+00 |
| MFR | kg | 0.00E+00 | 0.00E+00 | 0.00E+00 | 0.00E+00 | 4.46E+01 | 0.00E+00 | 0.00E+00 |
| MER | kg | 0.00E+00 | 0.00E+00 | 0.00E+00 | 0.00E+00 | 0.00E+00 | 0.00E+00 | 0.00E+00 |
| EEE | MJ | 0.00E+00 | 0.00E+00 | 0.00E+00 | 0.00E+00 | 0.00E+00 | 7.89E+00 | 0.00E+00 |
| EET | MJ | 0.00E+00 | 0.00E+00 | 0.00E+00 | 0.00E+00 | 0.00E+00 | 1.42E+01 | 0.00E+00 |

Note: HWD – hazardous waste disposed; NHWD – Non-hazardous waste disposed; RWD – Radioactive waste disposed; CRU – Components for re-use; MFR – Materials for recycling; MER – Materials for energy recovery; EEE – Exported electrical energy; EET – Exported thermal energy.

Scenario 100% glass landfill

Table 31 Output flows, waste categories for 1 m² high traffic door system CD 68 – Double door - Double glazed, *scenario 100% glass landfill*

| Parameter | Unit | A1-A3 | A4 | C1 | C2 | C3 | C4 | D |
|-----------|------|----------|----------|----------|----------|----------|----------|-----------|
| HWD | kg | 1.28E-06 | 1.34E-12 | 3.91E-10 | 1.32E-10 | 4.24E-09 | 1.26E-09 | -1.83E-07 |
| NHWD | kg | 1.48E+01 | 5.17E-06 | 1.07E-03 | 5.08E-04 | 5.64E-03 | 3.64E+01 | -6.48E+00 |
| RWD | kg | 5.42E-02 | 3.08E-08 | 2.11E-04 | 3.02E-06 | 5.14E-04 | 1.46E-04 | -2.11E-02 |
| CRU | kg | 0.00E+00 | 0.00E+00 | 0.00E+00 | 0.00E+00 | 0.00E+00 | 0.00E+00 | 0.00E+00 |
| MFR | kg | 0.00E+00 | 0.00E+00 | 0.00E+00 | 0.00E+00 | 1.06E+01 | 0.00E+00 | 0.00E+00 |
| MER | kg | 0.00E+00 | 0.00E+00 | 0.00E+00 | 0.00E+00 | 0.00E+00 | 0.00E+00 | 0.00E+00 |
| EEE | MJ | 0.00E+00 | 0.00E+00 | 0.00E+00 | 0.00E+00 | 0.00E+00 | 7.89E+00 | 0.00E+00 |
| EET | MJ | 0.00E+00 | 0.00E+00 | 0.00E+00 | 0.00E+00 | 0.00E+00 | 1.42E+01 | 0.00E+00 |

Note: HWD – hazardous waste disposed; NHWD – Non-hazardous waste disposed; RWD – Radioactive waste disposed; CRU – Components for re-use; MFR – Materials for recycling; MER – Materials for energy recovery; EEE – Exported electrical energy; EET – Exported thermal energy.

7 LCA RESULTS –CD 68 – Double door - Triple glazed

7.1 Result of the LCA – Environmental impacts

The tables below report the results of the LCA study for the two glass scenarios: 100% recycling and 100% landfill.

7.1.1 Core Environmental impacts indicators

Scenario 100% glass recycling

Table 32 Core Environmental impacts indicators for 1 m² high traffic door system CD 68 – Double door - Triple glazed, scenario 100% glass recycling

| Impact category | Unit | A1-A3 | A4 | C1 | C2 | C3 | C4 | D |
|-------------------------|--------------------------------------|----------|----------|-----------|----------|----------|----------|-----------|
| GWP - total | kg CO ₂ eq. | 1.49E+02 | 2.92E-03 | 1.17E-01 | 5.96E-01 | 2.17E+00 | 4.61E+00 | -5.11E+01 |
| GWP – fossil | kg CO ₂ eq. | 1.48E+02 | 2.90E-03 | 1.18E-01 | 5.92E-01 | 1.69E+00 | 4.61E+00 | -5.10E+01 |
| GWP – biogenic | kg CO ₂ eq. | 4.07E-01 | 1.46E-06 | -9.40E-04 | 2.97E-04 | 4.69E-01 | 1.04E-04 | -1.02E-01 |
| GWP - luluc | kg CO ₂ eq. | 9.56E-02 | 1.88E-05 | 3.49E-04 | 3.84E-03 | 1.05E-02 | 1.91E-04 | -1.86E-02 |
| ODP | kg CFC 11 eq. | 4.61E-10 | 7.51E-19 | 1.91E-15 | 1.53E-16 | 7.39E-15 | 1.25E-15 | -1.65E-10 |
| AP | mol H ⁺ eq. | 7.82E-01 | 1.64E-05 | 3.45E-04 | 3.34E-03 | 2.32E-03 | 4.34E-03 | -2.76E-01 |
| EP - freshwater | kg PO ₄ ³⁻ eq. | 4.49E-04 | 6.03E-09 | 2.89E-07 | 1.23E-06 | 4.56E-06 | 2.21E-06 | -3.74E-05 |
| EP - marine | kg N eq. | 2.00E-01 | 8.07E-06 | 1.24E-04 | 1.65E-03 | 1.69E-03 | 2.13E-03 | -4.78E-02 |
| EP - terrestrial | mol N eq. | 2.26E+00 | 8.93E-05 | 1.35E-03 | 1.82E-02 | 1.94E-02 | 2.39E-02 | -6.32E-01 |
| POCP | kg NMVOC eq. | 5.10E-01 | 1.55E-05 | 3.45E-04 | 3.15E-03 | 2.79E-03 | 5.46E-03 | -1.29E-01 |
| ADP-MM (**) | kg Sb eq. | 2.15E-03 | 2.55E-10 | 2.66E-08 | 5.21E-08 | 1.21E-07 | 2.21E-08 | -1.63E-03 |
| ADPF (**) | MJ | 2.13E+03 | 3.89E-02 | 1.90E+00 | 7.93E+00 | 1.64E+00 | 2.51E+00 | -6.07E+02 |
| WDP (**) | m ³ | 2.71E+01 | 1.14E-05 | 1.29E-02 | 2.33E-03 | 1.93E-01 | 4.75E-01 | -6.75E+00 |

Note: GWP – Global Warming Potential; ODP – Ozone Depletion; AP – acidification potential for soil and water; EP – Eutrophication potential; POCP – formation potential of tropospheric ozone; ADP - MM – abiotic depletion potential for non fossil resources; ADPF – Abiotic depletion potential for fossil resources; WDP – Water deprivation potential.

(**) **Disclaimer:** the results of this Environmental impacts indicator shall be used with care as the uncertainties on these results are high or as there is limited experience with the indicator.

Scenario 100% glass landfill

Table 33 Core Environmental impacts indicators for 1 m² high traffic door system CD 68 – Double door - Triple glazed, scenario 100% glass landfill

| Impact category | Unit | A1-A3 | A4 | C1 | C2 | C3 | C4 | D |
|-------------------------|--------------------------------------|----------|----------|-----------|----------|----------|-----------|-----------|
| GWP - total | kg CO ₂ eq. | 1.49E+02 | 2.92E-03 | 1.17E-01 | 2.62E-01 | 4.35E-01 | 5.28E+00 | -2.57E+01 |
| GWP – fossil | kg CO ₂ eq. | 1.48E+02 | 2.90E-03 | 1.18E-01 | 2.60E-01 | 4.32E-01 | 5.30E+00 | -2.56E+01 |
| GWP – biogenic | kg CO ₂ eq. | 4.07E-01 | 1.46E-06 | -9.40E-04 | 1.31E-04 | 2.68E-03 | -1.99E-02 | -7.35E-02 |
| GWP - luluc | kg CO ₂ eq. | 9.56E-02 | 1.88E-05 | 3.49E-04 | 1.69E-03 | 1.05E-03 | 2.22E-03 | -7.14E-03 |
| ODP | kg CFC 11 eq. | 4.61E-10 | 7.51E-19 | 1.91E-15 | 6.73E-17 | 1.36E-14 | 3.93E-15 | -1.65E-10 |
| AP | mol H ⁺ eq. | 7.82E-01 | 1.64E-05 | 3.45E-04 | 1.47E-03 | 7.40E-04 | 9.25E-03 | -1.37E-01 |
| EP - freshwater | kg PO ₄ ³⁻ eq. | 4.49E-04 | 6.03E-09 | 2.89E-07 | 5.41E-07 | 1.83E-06 | 3.37E-06 | -1.79E-05 |
| EP - marine | kg N eq. | 2.00E-01 | 8.07E-06 | 1.24E-04 | 7.24E-04 | 2.07E-04 | 3.40E-03 | -1.90E-02 |
| EP - terrestrial | mol N eq. | 2.26E+00 | 8.93E-05 | 1.35E-03 | 8.02E-03 | 2.17E-03 | 3.79E-02 | -2.07E-01 |
| POCP | kg NMVOC eq. | 5.10E-01 | 1.55E-05 | 3.45E-04 | 1.39E-03 | 5.23E-04 | 9.33E-03 | -5.78E-02 |
| ADP-MM (**) | kg Sb eq. | 2.15E-03 | 2.55E-10 | 2.66E-08 | 2.29E-08 | 1.64E-07 | 8.72E-08 | -1.63E-03 |
| ADPF (**) | MJ | 2.13E+03 | 3.89E-02 | 1.90E+00 | 3.49E+00 | 5.46E+00 | 1.17E+01 | -3.27E+02 |
| WDP (**) | m ³ | 2.71E+01 | 1.14E-05 | 1.29E-02 | 1.02E-03 | 9.69E-03 | 5.49E-01 | -4.33E+00 |

Note: GWP – Global Warming Potential; ODP – Ozone Depletion; AP – acidification potential for soil and water; EP – Eutrophication potential; POCP – formation potential of tropospheric ozone; ADP - MM – abiotic depletion potential for non fossil resources; ADPF – Abiotic depletion potential for fossil resources; WDP – Water deprivation potential.

(**) **Disclaimer:** the results of this Environmental impacts indicator shall be used with care as the uncertainties on these results are high or as there is limited experience with the indicator.

7.1.2 Additional Environmental impacts indicators

Scenario 100% glass recycling

Table 34 Additional Environmental impacts indicators for 1 m² high traffic door system CD 68 – Double door - Triple glazed, scenario 100% glass recycling

| Impact category | Unit | A1-A3 | A4 | C1 | C2 | C3 | C4 | D |
|--|-------------------|----------|----------|----------|----------|-----------|----------|-----------|
| Particular Matter emissions | Disease incidence | 7.29E-06 | 5.62E-11 | 3.44E-09 | 1.15E-08 | -3.26E-09 | 1.70E-08 | -3.50E-06 |
| Ionising radiation - human health (*) | [kBq U235 eq.] | 1.36E+01 | 3.55E-06 | 3.46E-02 | 7.24E-04 | -1.57E-01 | 1.01E-02 | -4.47E+00 |
| Eco-toxicity (freshwater) (**) | [CTUe] | 3.27E+03 | 3.23E-02 | 1.00E+00 | 6.59E+00 | 1.04E+01 | 1.28E+00 | -2.35E+03 |
| Human toxicity - cancer effects (**) | [CTUh] | 1.65E-06 | 6.39E-13 | 2.49E-11 | 1.30E-10 | -1.89E-10 | 7.36E-11 | -7.90E-09 |
| Human toxicity - non-cancer effects (**) | [CTUh] | 3.42E-06 | 3.34E-11 | 1.09E-09 | 6.82E-09 | 8.93E-09 | 5.56E-09 | -1.90E-07 |
| Land Use related impacts/ Soil quality (**) | dimensionless | 3.14E+02 | 1.22E-02 | 5.99E-01 | 2.48E+00 | 6.65E+00 | 4.50E-01 | -3.82E+01 |

(*) **Disclaimer:** This impact category deals mainly with the eventual impact of low dose ionizing radiation on human health of the nuclear fuel cycle. It does not consider effects due to possible nuclear accidents, occupational exposure nor due to radioactive waste disposal in underground facilities. Potential ionizing radiation from the soil, from radon and from some construction materials is also not measured by this indicator.

(**) **Disclaimer:** the results of this Environmental impacts indicator shall be used with care as the uncertainties on these results are high or as there is limited experience with the indicator.

Scenario 100% glass landfill

Table 35 Additional Environmental impacts for 1 m² high traffic door system CD 68 – Double door - Triple glazed, scenario 100% glass landfill

| Impact category | Unit | A1-A3 | A4 | C1 | C2 | C3 | C4 | D |
|---|-------------------|----------|----------|----------|----------|----------|----------|-----------|
| Particular Matter emissions | Disease incidence | 7.29E-06 | 5.62E-11 | 3.44E-09 | 5.04E-09 | 5.46E-09 | 7.80E-08 | -1.90E-06 |
| Ionising radiation - human health (*) | [kBq U235 eq.] | 1.36E+01 | 3.55E-06 | 3.46E-02 | 3.19E-04 | 5.06E-02 | 2.01E-02 | -3.79E+00 |
| Eco-toxicity (freshwater) (**) | [CTUe] | 3.27E+03 | 3.23E-02 | 1.00E+00 | 2.90E+00 | 2.18E+00 | 6.50E+00 | -1.13E+02 |
| Human toxicity - cancer effects (**) | [CTUh] | 1.65E-06 | 6.39E-13 | 2.49E-11 | 5.73E-11 | 3.01E-10 | 8.43E-10 | -3.78E-09 |
| Human toxicity - non-cancer effects (**) | [CTUh] | 3.42E-06 | 3.34E-11 | 1.09E-09 | 3.00E-09 | 2.48E-09 | 9.05E-08 | 2.84E-07 |
| Land Use related impacts/ Soil quality (**) | dimensionless | 3.14E+02 | 1.22E-02 | 5.99E-01 | 1.09E+00 | 2.70E+00 | 2.30E+00 | -2.18E+01 |

(*) **Disclaimer:** This impact category deals mainly with the eventual impact of low dose ionizing radiation on human health of the nuclear fuel cycle. It does not consider effects due to possible nuclear accidents, occupational exposure nor due to radioactive waste disposal in underground facilities. Potential ionizing radiation from the soil, from radon and from some construction materials is also not measured by this indicator.

(**) **Disclaimer:** the results of this Environmental impacts indicator shall be used with care as the uncertainties on these results are high or as there is limited experience with the indicator.

7.2 Result of the LCA – Resource use CD 68 – Double door - Triple glazed, 1 m²

The tables below report the results of the resource use for the two glass scenarios: 100% recycling and 100% landfill.

Scenario 100% glass recycling

Table 36 Resource use for 1 m² high traffic door system CD 68 – Double door - Triple glazed, *scenario 100% glass recycling*

| Parameter | Unit | A1-A3 | A4 | C1 | C2 | C3 | C4 | D |
|-----------|----------------|----------|----------|----------|----------|----------|----------|-----------|
| PERE | MJ | 4.72E+02 | 2.26E-03 | 6.80E-01 | 4.60E-01 | 4.29E-02 | 3.70E-01 | -1.57E+02 |
| PERM | MJ | 0.00E+00 | 0.00E+00 | 0.00E+00 | 0.00E+00 | 0.00E+00 | 0.00E+00 | 0.00E+00 |
| PERT | MJ | 4.72E+02 | 2.26E-03 | 6.80E-01 | 4.60E-01 | 4.29E-02 | 3.70E-01 | -1.57E+02 |
| PENRE | MJ | 1.90E+03 | 3.89E-02 | 1.90E+00 | 7.93E+00 | 1.63E+00 | 2.51E+00 | -6.07E+02 |
| PENRM | MJ | 7.98E+01 | 0.00E+00 | 0.00E+00 | 0.00E+00 | 0.00E+00 | 0.00E+00 | 0.00E+00 |
| PENRT | MJ | 1.98E+03 | 3.89E-02 | 1.90E+00 | 7.93E+00 | 1.63E+00 | 2.51E+00 | -6.07E+02 |
| SM | kg | 5.39E+00 | 0.00E+00 | 0.00E+00 | 0.00E+00 | 0.00E+00 | 0.00E+00 | 0.00E+00 |
| RSF | MJ | 0.00E+00 | 0.00E+00 | 0.00E+00 | 0.00E+00 | 0.00E+00 | 0.00E+00 | 0.00E+00 |
| NRSF | MJ | 0.00E+00 | 0.00E+00 | 0.00E+00 | 0.00E+00 | 0.00E+00 | 0.00E+00 | 0.00E+00 |
| FW | m ³ | 7.98E-01 | 2.01E-06 | 6.60E-04 | 4.09E-04 | 1.95E-03 | 1.13E-02 | -4.08E-01 |

Note: PERE – use of renewable primary energy excluding renewable primary energy resources used as raw materials; PERM – use of renewable primary energy resources used as raw materials; PERT – Total use of renewable primary energy resources; PENRE – use of non-renewable primary energy excluding non-renewable primary energy resources used as raw materials; PENRM – use of non-renewable primary energy resources used as raw materials; PENRT – Total use of non-renewable primary energy resources; SM – Use of secondary materials; RSF – Use of renewable secondary fuels; NRSF – use of non-renewable secondary fuels; FW – use of net fresh water.

Scenario 100% glass landfill

Table 37 Resource use for 1 m² high traffic door system CD 68 – Double door - Triple glazed, *scenario 100% glass landfill*

| Parameter | Unit | A1-A3 | A4 | C1 | C2 | C3 | C4 | D |
|-----------|----------------|----------|----------|----------|----------|----------|----------|-----------|
| PERE | MJ | 4.72E+02 | 2.26E-03 | 6.80E-01 | 2.02E-01 | 2.95E+00 | 1.60E+00 | -1.40E+02 |
| PERM | MJ | 0.00E+00 | 0.00E+00 | 0.00E+00 | 0.00E+00 | 0.00E+00 | 0.00E+00 | 0.00E+00 |
| PERT | MJ | 4.72E+02 | 2.26E-03 | 6.80E-01 | 2.02E-01 | 2.95E+00 | 1.60E+00 | -1.40E+02 |
| PENRE | MJ | 1.90E+03 | 3.89E-02 | 1.90E+00 | 3.49E+00 | 5.46E+00 | 1.17E+01 | -3.27E+02 |
| PENRM | MJ | 7.98E+01 | 0.00E+00 | 0.00E+00 | 0.00E+00 | 0.00E+00 | 0.00E+00 | 0.00E+00 |
| PENRT | MJ | 1.98E+03 | 3.89E-02 | 1.90E+00 | 3.49E+00 | 5.46E+00 | 1.17E+01 | -3.27E+02 |
| SM | kg | 5.39E+00 | 0.00E+00 | 0.00E+00 | 0.00E+00 | 0.00E+00 | 0.00E+00 | 0.00E+00 |
| RSF | MJ | 0.00E+00 | 0.00E+00 | 0.00E+00 | 0.00E+00 | 0.00E+00 | 0.00E+00 | 0.00E+00 |
| NRSF | MJ | 0.00E+00 | 0.00E+00 | 0.00E+00 | 0.00E+00 | 0.00E+00 | 0.00E+00 | 0.00E+00 |
| FW | m ³ | 7.98E-01 | 2.01E-06 | 6.60E-04 | 1.80E-04 | 1.59E-03 | 1.35E-02 | -3.43E-01 |

Note: PERE – use of renewable primary energy excluding renewable primary energy resources used as raw materials; PERM – use of renewable primary energy resources used as raw materials; PERT – Total use of renewable primary energy resources; PENRE – use of non-renewable primary energy excluding non-renewable primary energy resources used as raw materials; PENRM – use of non-renewable primary energy resources used as raw materials; PENRT – Total use of non-renewable primary energy resources; SM – Use of secondary materials; RSF – Use of renewable secondary fuels; NRSF – use of non-renewable secondary fuels; FW – use of net fresh water.

7.3 Result of the LCA – Output flows, waste categories

Scenario 100% glass recycling

Table 38 Output flows, waste categories for 1 m² high traffic door system CD 68 – Double door - Triple glazed, scenario 100% glass recycling

| Parameter | Unit | A1-A3 | A4 | C1 | C2 | C3 | C4 | D |
|-----------|------|----------|----------|----------|----------|-----------|----------|-----------|
| HWD | kg | 1.33E-06 | 1.63E-12 | 3.94E-10 | 3.32E-10 | 2.03E-09 | 5.17E-10 | -1.85E-07 |
| NHWD | kg | 1.58E+01 | 6.28E-06 | 1.08E-03 | 1.28E-03 | 3.62E-02 | 1.24E+00 | -7.42E+00 |
| RWD | kg | 5.57E-02 | 3.73E-08 | 2.11E-04 | 7.61E-06 | -5.93E-04 | 7.22E-05 | -2.54E-02 |
| CRU | kg | 0.00E+00 | 0.00E+00 | 0.00E+00 | 0.00E+00 | 0.00E+00 | 0.00E+00 | 0.00E+00 |
| MFR | kg | 0.00E+00 | 0.00E+00 | 0.00E+00 | 0.00E+00 | 5.48E+01 | 0.00E+00 | 0.00E+00 |
| MER | kg | 0.00E+00 | 0.00E+00 | 0.00E+00 | 0.00E+00 | 0.00E+00 | 0.00E+00 | 0.00E+00 |
| EEE | MJ | 0.00E+00 | 0.00E+00 | 0.00E+00 | 0.00E+00 | 0.00E+00 | 7.89E+00 | 0.00E+00 |
| EET | MJ | 0.00E+00 | 0.00E+00 | 0.00E+00 | 0.00E+00 | 0.00E+00 | 1.42E+01 | 0.00E+00 |

Note: HWD – hazardous waste disposed; NHWD – Non-hazardous waste disposed; RWD – Radioactive waste disposed; CRU – Components for re-use; MFR – Materials for recycling; MER – Materials for energy recovery; EEE – Exported electrical energy; EET – Exported thermal energy.

Scenario 100% glass landfill

Table 39 Output flows, waste categories for 1 m² high traffic door system CD 68 – Double door - Triple glazed, scenario 100% glass landfill

| Parameter | Unit | A1-A3 | A4 | C1 | C2 | C3 | C4 | D |
|-----------|------|----------|----------|----------|----------|----------|----------|-----------|
| HWD | kg | 1.33E-06 | 1.63E-12 | 3.94E-10 | 1.46E-10 | 4.24E-09 | 1.49E-09 | -1.82E-07 |
| NHWD | kg | 1.58E+01 | 6.28E-06 | 1.08E-03 | 5.63E-04 | 5.65E-03 | 4.69E+01 | -6.44E+00 |
| RWD | kg | 5.57E-02 | 3.73E-08 | 2.11E-04 | 3.35E-06 | 5.14E-04 | 1.68E-04 | -2.10E-02 |
| CRU | kg | 0.00E+00 | 0.00E+00 | 0.00E+00 | 0.00E+00 | 0.00E+00 | 0.00E+00 | 0.00E+00 |
| MFR | kg | 0.00E+00 | 0.00E+00 | 0.00E+00 | 0.00E+00 | 1.06E+01 | 0.00E+00 | 0.00E+00 |
| MER | kg | 0.00E+00 | 0.00E+00 | 0.00E+00 | 0.00E+00 | 0.00E+00 | 0.00E+00 | 0.00E+00 |
| EEE | MJ | 0.00E+00 | 0.00E+00 | 0.00E+00 | 0.00E+00 | 0.00E+00 | 7.89E+00 | 0.00E+00 |
| EET | MJ | 0.00E+00 | 0.00E+00 | 0.00E+00 | 0.00E+00 | 0.00E+00 | 1.42E+01 | 0.00E+00 |

Note: HWD – hazardous waste disposed; NHWD – Non-hazardous waste disposed; RWD – Radioactive waste disposed; CRU – Components for re-use; MFR – Materials for recycling; MER – Materials for energy recovery; EEE – Exported electrical energy; EET – Exported thermal energy.

8 LCA – INTERPRETATION

The results are analyzed and interpreted for modules A1-A3 and modules C1-D for the product with the highest LCIA results within this EPD. In case the selected product has double and triple glazing variants, a comparison between these two options is provided. Results for module A4 are not further interpreted, as calculated only for 1 km. Finally, the end-of-life modules are compared to the most impactful modules (A1-A3) for the product with the highest LCIA results. This allows a comparison of the impacts of the two extreme end-of-life scenarios for glass: 100% glass recycling and 100% glass to landfill.

Production stages: modules A1 to A3.

The biggest contributor to the Environmental impacts is aluminium production which is influenced by the mass of aluminium in the declared unit: the higher the aluminium mass, the higher the indicator. Hence, the GWP indicator evolves from 1.32E+02 [kg CO₂-eq] for the single door double glazed to 1.50E+02 [kg CO₂-eq] for the single door triple glazed.

Within the aluminium production processes, the primary aluminium production is dominant, especially the alumina production and the electrolysis. The recycled ingot production, which presents a much lower impact than the primary ingot production, is used in Module A1-A3 for the fraction of aluminium coming from recycling. The extrusion process which converts ingot, i.e. billets, into profile is much less significant. The LCA modelling and the impact of the primary aluminium production are detailed in the Environmental Profile Report 2018.

End-of-life stage: modules C1-C4 and module D

Modules C1-C3: they are negligible for all products compared to modules A1-A3 (<1.9% for scenario 100% glass recycling and <0.6% for scenario 100% glass landfill).

Module C4: the contribution of module C4 (disposal) is very limited (<3.5%) compared to modules A1-A3 and module D.

Module D: environmental benefits come from the recycling of aluminium. About 34.6% of GWP savings, for scenario 100% glass recycling, are obtained in Module D compared to the value calculated for module A1-A3 and 18.0% for scenario 100% glass landfill. These calculations show the relevance to consider Module D in the full assessment of doors in the building context.

9 OTHER INFORMATION

Reynaers Aluminium is founded on the concept of corporate responsibility and includes recognition of the need for positive actions and continuous support and development of the local communities that neighbour our facilities.

Through its Management Systems, certified according to ISO 9001:2015 and ISO 14001:2015, Reynaers Aluminium actively implements best practices regarding environmental protection through significant investments and measures, by optimizing the production cycle, implementing new procedures that reduce the energy footprint of our plants, and the vigilant prevention of any possibility of environmental pollution.

Additional information about Reynaers Aluminium's corporate responsibility and sustainability policy (Reynaers Act) and the products can be found on the Reynaers Aluminium website www.reynaers.com.

These EPD results have been calculated from an LCA tool for EPD, based on the GaBi database, initially realised by thinkstep GmbH in 2013 and updated by Ecoinnovazione in 2019 (Ecoinnovazione S.r.l. – spin-off ENEA Via della Liberazione, 6/c, 40128 Bologna BO www.ecoinnovazione.it)

10 REFERENCES

European Aluminium General Programme Instructions version 3, 23rd of September 2020

European Aluminium (2018) ENVIRONMENTAL PROFILE REPORT Life-Cycle inventory data for aluminium production and transformation processes in Europe February 2018

EN 15804:2012+A2:2019, Sustainability of construction works - Environmental Product Declarations – Core rules for the product category of construction products

International Organisation for Standardization (ISO), 2006 Environmental labels and declarations -- Type III environmental declarations -- Principles and procedures. ISO 14025:2006, Geneva